

## INTERIOR LIGHT LEGEND

## INTERIOR LIGHT LEGEND

- PROVIDE PHOTOMETRIC CALCULATIONS CONFIRMING SHOWROOM LIGHTING LEVELS, LIGHTING TO MEET MINIMUM 500 LUX STANDARDS AS NOTED ON PAGE 50 OF DCD.


## CEILING FINISH LEGEND

- |  |   |
|--|---|
| C3 - GIPSUM BOARD<br>CEILING PAINTED WHITE | C4 - EXPOSED<br>STRUCTURE PAINTED WHITE |
|--|---|



1. All dimensions and conditions must be verified on site.
2. Reproduction of this drawing is not permitted without the written authorization of EVEREST ENGINEERING LIMITED.
3. Drawings are not to be used for construction or pricing unless signed by the Engineer and labelled "ISSUED FOR CONSTRUCTION"

4	REVISED TO MATCH ARCHITECT	MAR 25 /25
3	ISSUED FOR PRICING	OCT 11 /24
2	REVISED PER PERMIT COMMENTS	JUN 11 /24
1	ISSUED FOR BUILDING PERMIT	OCT. 18 /23
0	PRELIMINARY REVIEW	APRIL 2023
NO.	REVISION/ISSUE	DATE

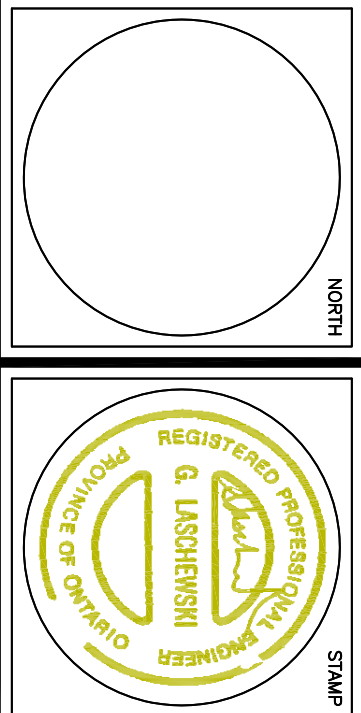

**EVEREST**  
ENGINEERING LIMITED

15 Bass Road, Lombardy, Ontario K0G 1J0  
(613) 831-9544 [everestengineering@bell.net](mailto:everestengineering@bell.net)  
**Mechanical & Electrical**  
**Consulting Engineers**

**Bytek Volkswagen**  
1325 St Laurent Blvd,  
Renovation

OTTAWA — ONTARIO

SCALE 1:100	DRAWN BY C.V.A.
ISSUED	CHECKED BY G.L.
DATE MAR. 2023	PROJECT NO.

DRAWING NUMBER	REV. NO.
E-2 OF 4	

## GROUND FLOOR PLAN