


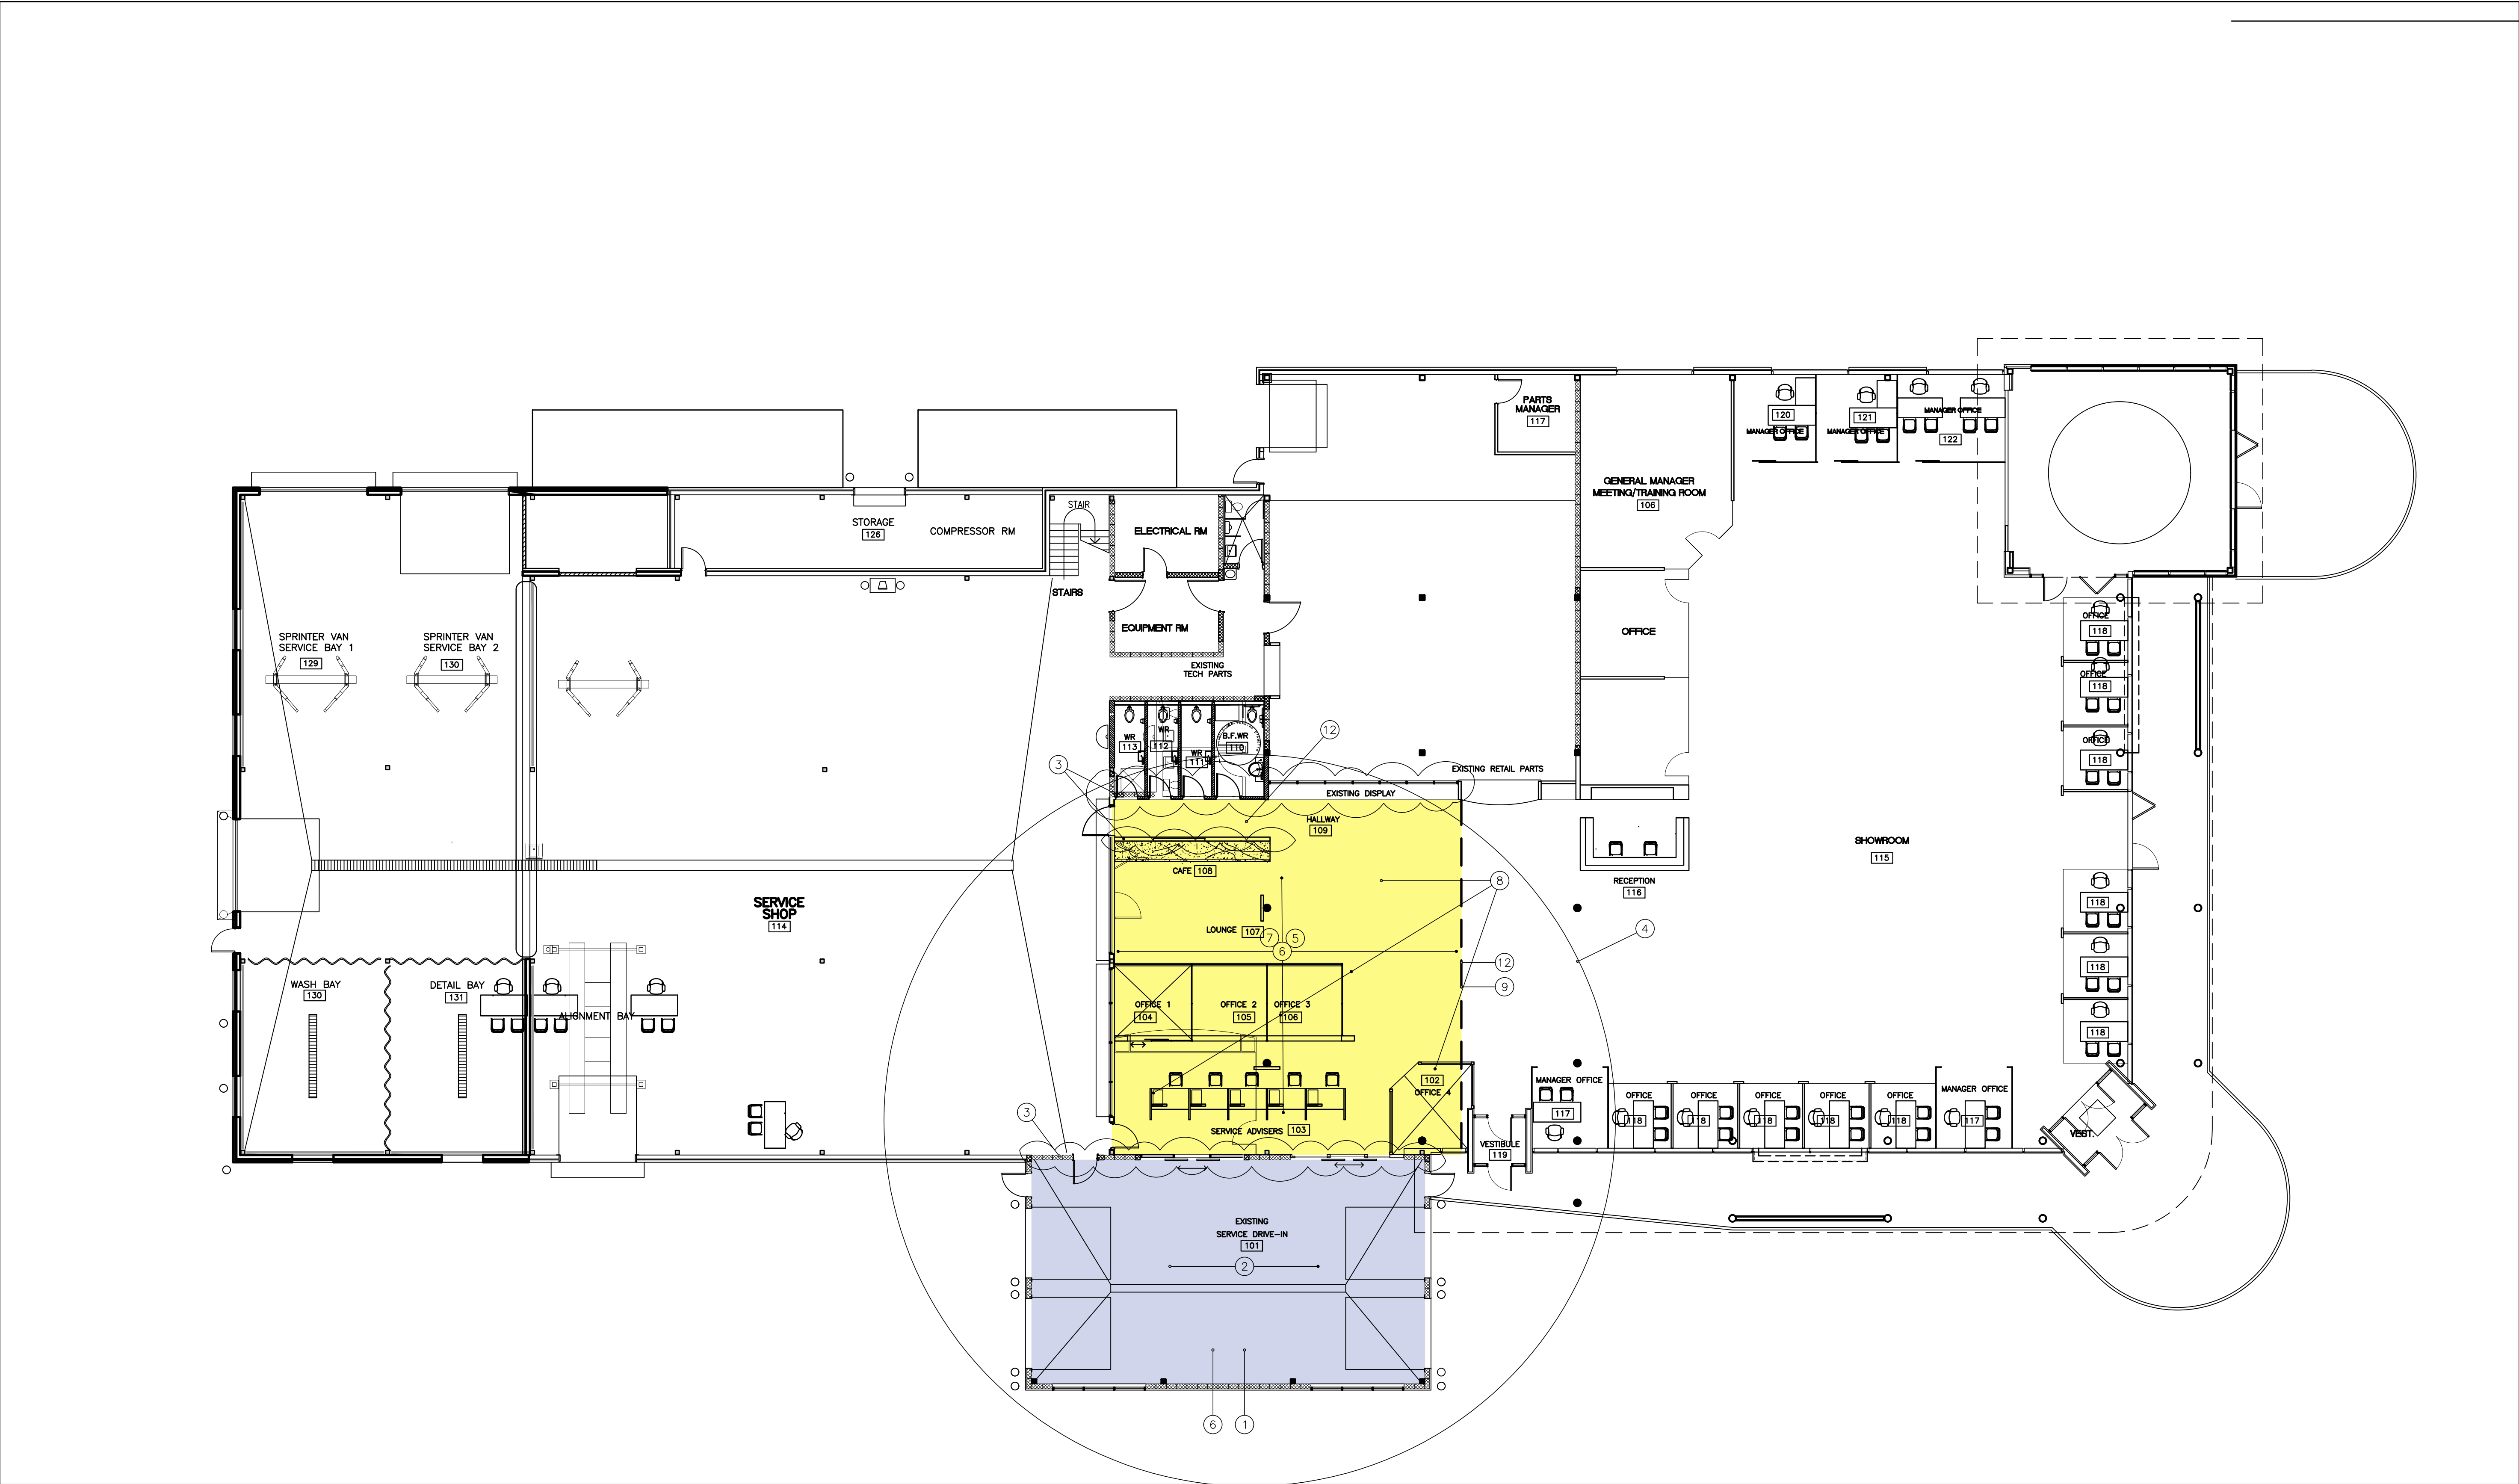

1 DEMOLITION FLOOR PLAN
A100 SCALE 1:125

DRAWING NOTES

- DEMOLISH & REMOVE ROOF, WALLS, STRUCTURE AND FLOOR SLAB OF EXISTING DRIVE-THRU.
- DEMOLISH & REMOVE ALL MECHANICAL & ELECTRICAL COMPONENTS IN EXISTING DRIVE-THRU
- PROTECT ALL EXISTING WALLS, WINDOWS, DOORS, ETC TO REMAIN.
- COORDINATE & SCHEDULE ALL DEMO WORK WITH OWNER.
- DEMOLISH & REMOVE ALL INTERIOR PARTITIONS, DOORS, FRAMES, GLASS, MILLWORK, ETC FROM SERVICE ADVISOR AND OFFICE AREA.
- DEMOLISH, REMOVE AND CAP ALL EXISTING MECHANICAL AND ELECTRICAL COMPONENTS AND INSTALLATIONS AS REQUIRED.
- PROTECT ALL EXISTING CEILINGS, WALLS, STRUCTURE FLOOR ETC TO REMAIN.
- PROVIDE ALL REPAIRS, PATCHING AND LEVELING AS REQUIRED TO INSTALL FLOOR TILE AFTER REMOVAL OF ALL EXISTING FLOOR TILE.

- PROVIDE DETAILED CONTROL JOINT BETWEEN NEW FLOORING AND EXISTING TILE TO REMAIN.
- DEMOLISH AND REMOVE EXISTING PSF, HMD, ETC. WHERE REQUIRED TO INSTALL NEW WORK.
- ENSURE AND PROVIDE ACCESS AND OPERATION OF EXISTING WASHROOMS AT ALL TIMES.
- PROVIDE DUST SCREENS & HOARDINGS AT ALL TIMES AS REQUIRED TO WORK TO PROCEED WITH OUT INTERFERING WITH OPERATIONS OF STAR MOTORS.

NOTES

It is the responsibility of the appropriate contractor to check and verify all dimensions on site and report all errors and or omissions to the Architect.

All contractors must comply with all pertinent codes and by-laws.

Do not scale drawings.

This drawing may not be used for construction until signed by the Architect.
Copyright reserved.

1 23 SEPT. '25 ISSUED FOR ADDENDUM NO.1
no. date revision

STAMP

brian k. clark

ARCHITECT

141 Catherine Street, Suite 102
Ottawa, Ontario K2P 1C3
TEL • (613) 238-7412 FAX • 238-1799
Email bkclarkarchitect@gmail.com

PROJECT



Mercedes-Benz
Star Motors of Ottawa
400 West Hunt Club Rd,
Ottawa, Ontario

DRAWING

DEMOLITION PLAN

Project No.

2302

Drawn By:

BG

Scale:

1:125


North Arrow:

Date:

SEPTEMBER 2025


Drawing No.

A100

 


2	23 SEPT. '25	ISSUED FOR ADDENDUM NO.1
1	12-20-24	ISSUED FOR PERMIT
no.	date	revision
		STAMP

A101

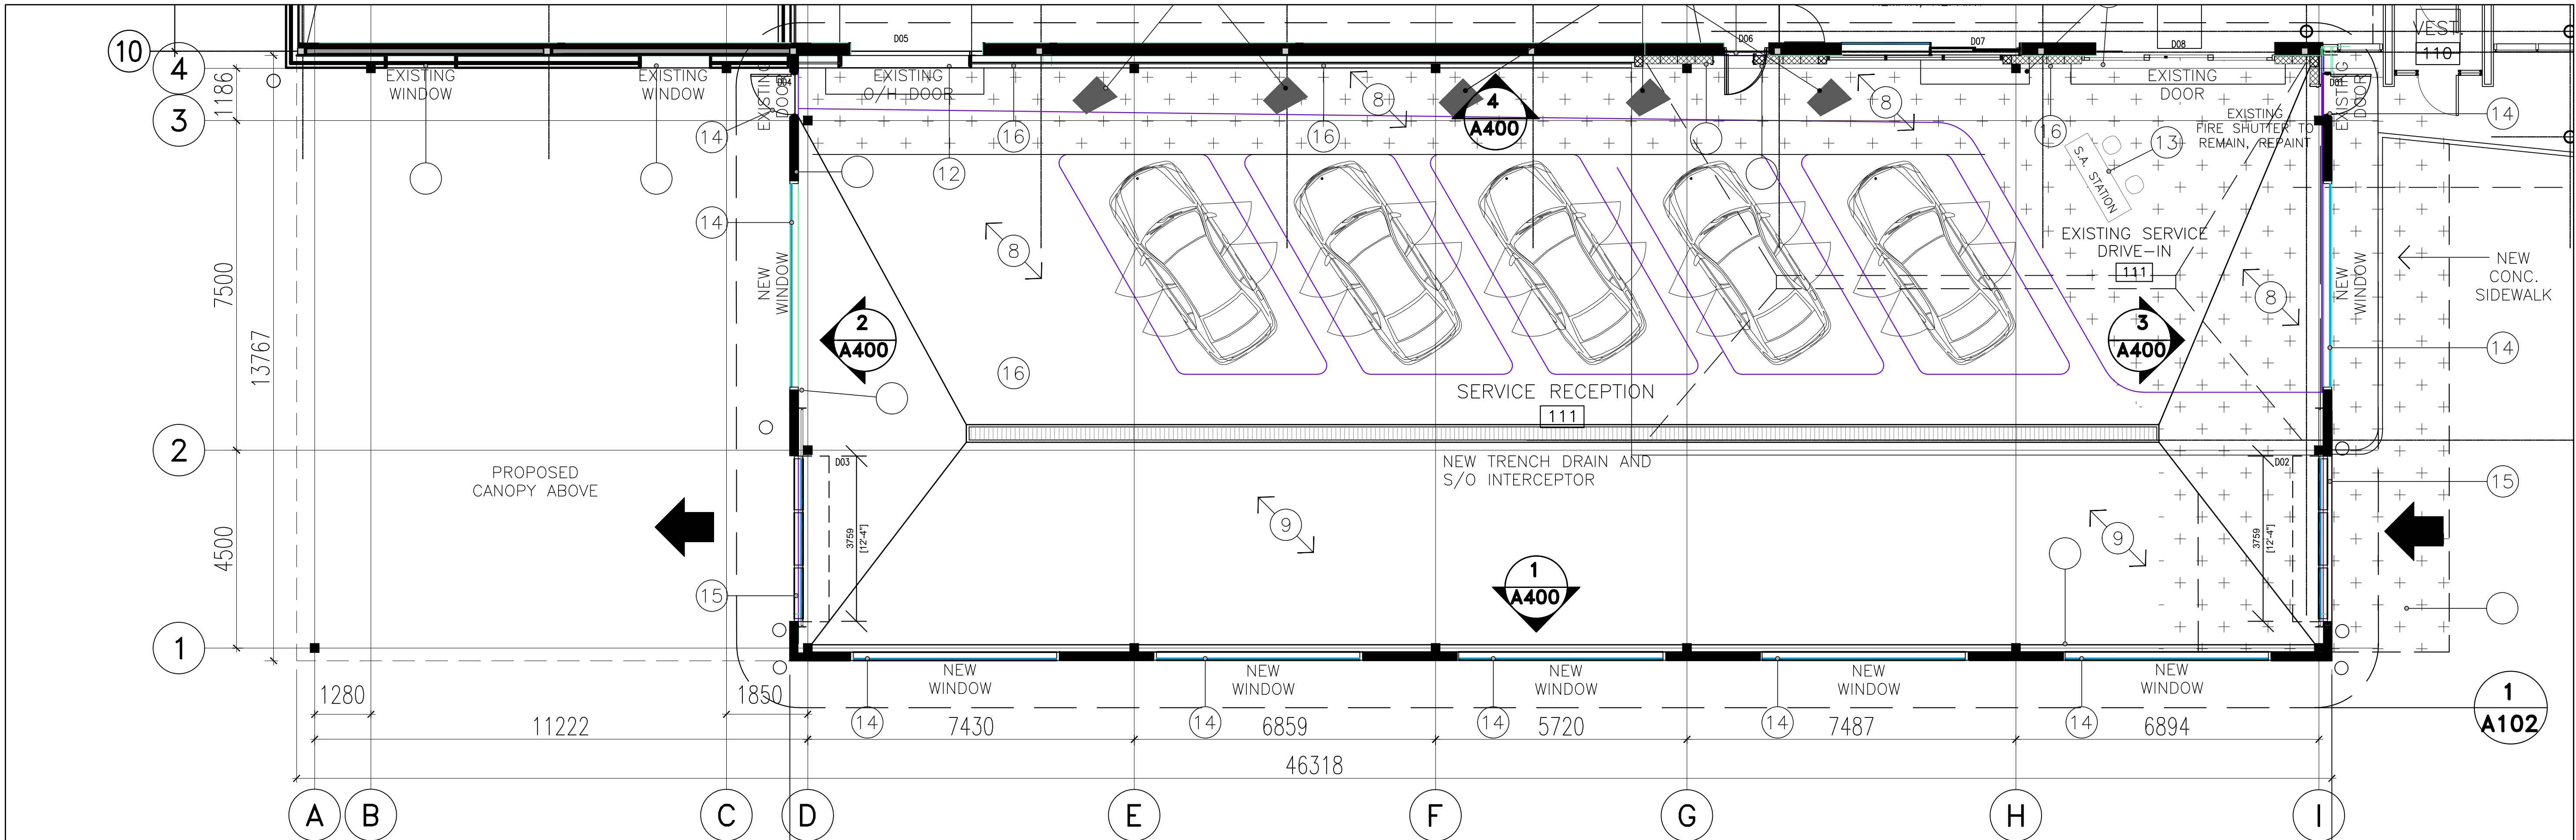

1 PARTIAL GROUND FLOOR PLAN DETAIL
A102 SCALE 1:75

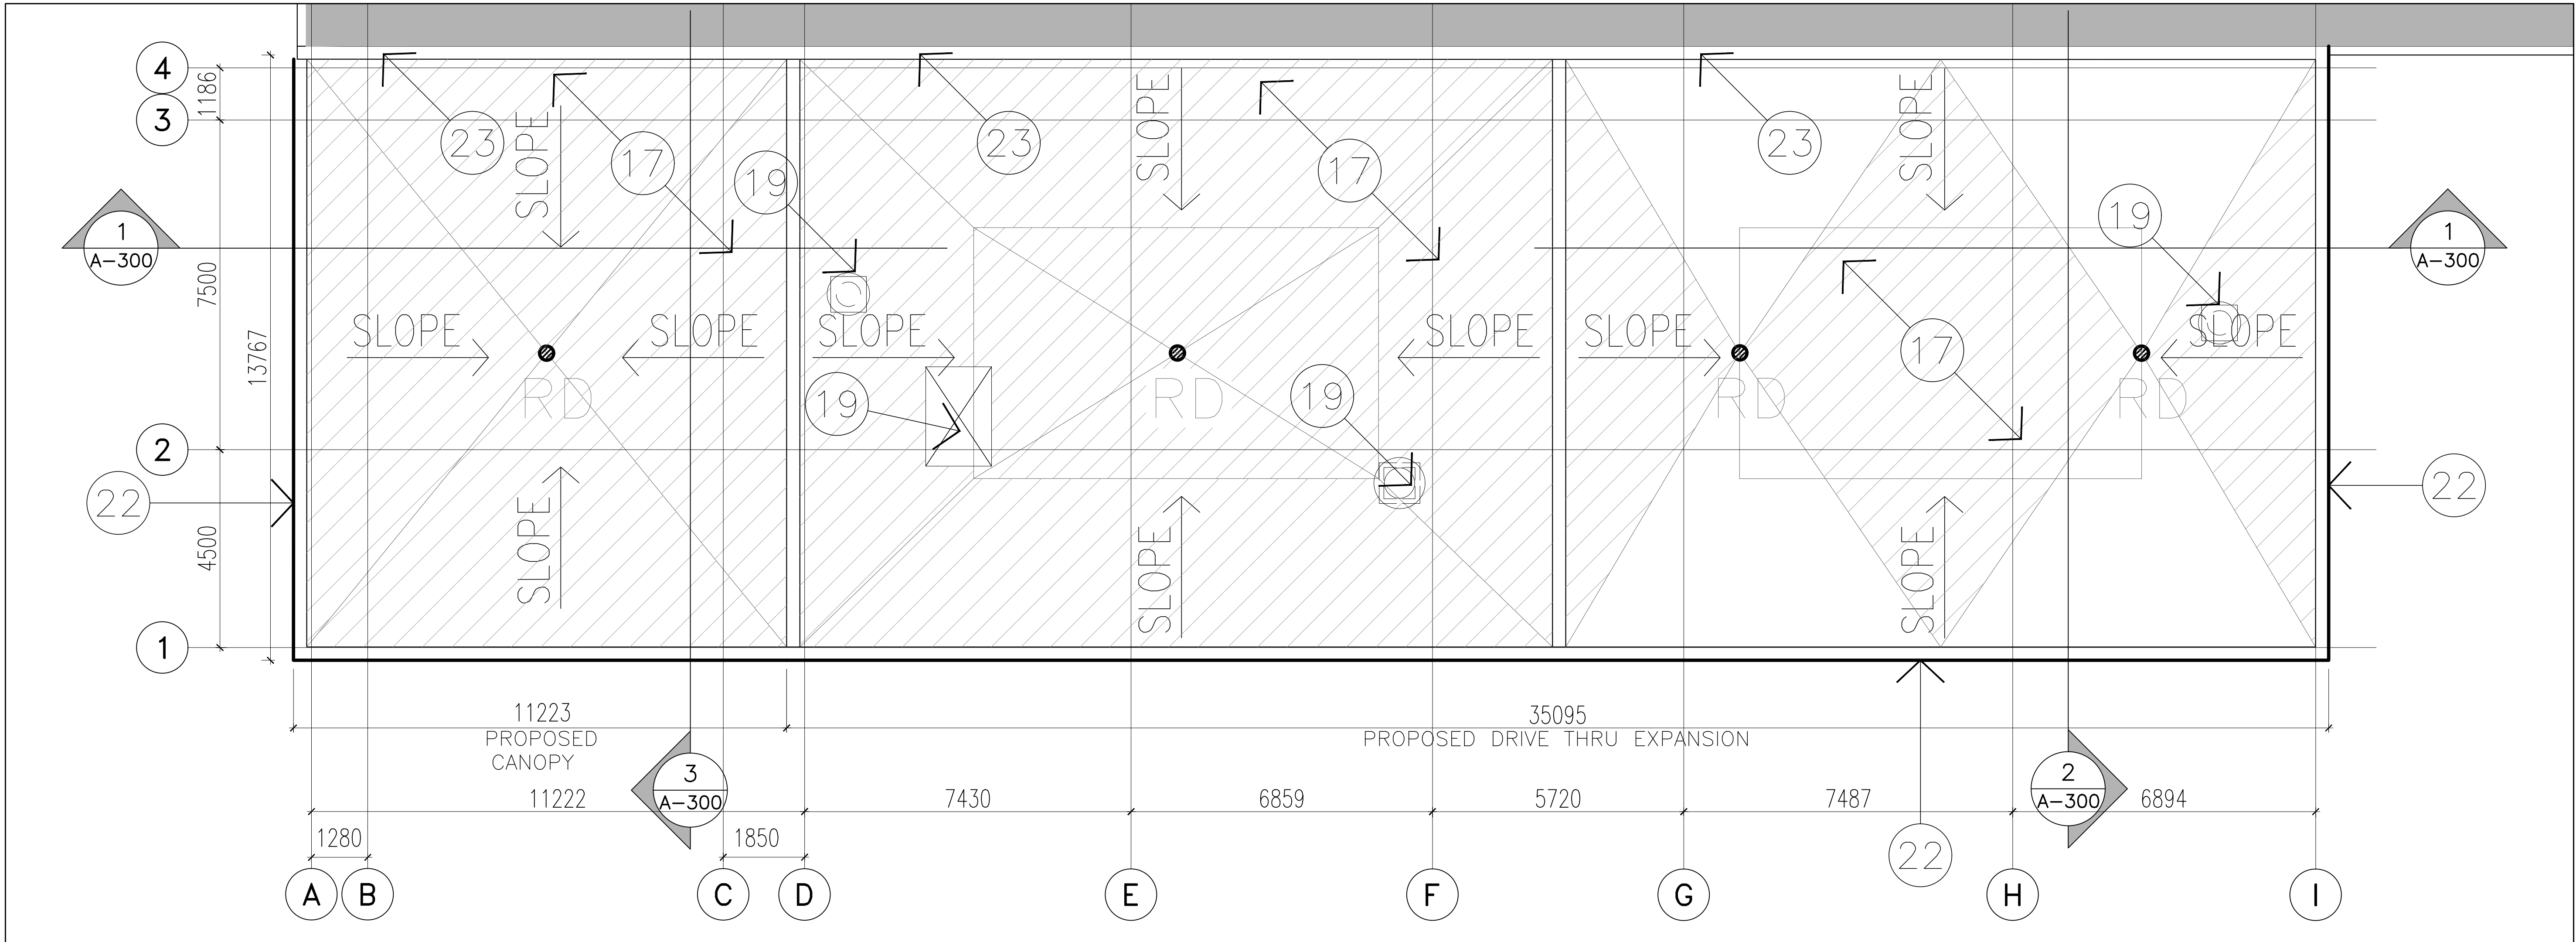


2 PARTIAL ROOF PLAN DETAIL
A102 SCALE 1:75

NOTES

It is the responsibility of the appropriate contractor to check and verify all dimensions on site and report all errors and omissions to the Architect.
All contractors must comply with all pertinent codes and by-laws.
Do not scale drawings.
This drawing may not be used for construction until signed by the Architect.
Copyright reserved.


KEY PLAN

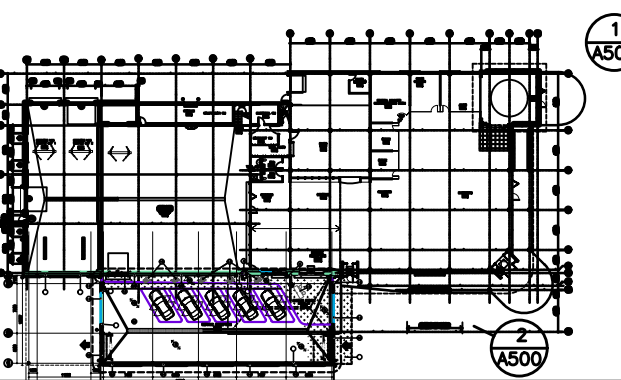

DRAWING NOTES

- 1 EXPOSED STRUCTURE PAINTED
- 2 GYP. BD PAINTED C/W CONSTRUCTION JOINT
- 3 CEMENT BOARD PAINTED C/W CONSTRUCTION JOINT
- 4 EXISTING DOOR
- 5 EXISTING WINDOW
- 6 EXISTING FIRE SHUTTER
- 7 200 POURED CONC. BASE
- 8 PORCELAIN TILE 1
- 9 PORCELAIN TILE 2
- 10 REFER TO LCV DETAILS FOR GYP.BD, GLASS, PLYWOOD
- 11 SUSPENDED METAL STUD AND GYP. BD BULKHEAD PAINTED
- 12 EXISTING O/H DOOR PAINTED, BLACK
- 13 ALL FURNITURE NIC
- 14 PROVIDE GYP. BD RETURNS TO ALL WINDOWS
- 15 O/H DOOR
- 16 OVERLAY EXISTING METAL SIDING AND GYP. BD PAINTED
- 17 TAPERED ROOF INSULATION SHOWN WITH HATCH
- 18 ACT CEILING C/W FINELINE GRID
- 19 ROOF TOP UNITS AND EXHAUST FANS REFER TO MECHANICAL DRAWINGS
- 20 PADDLE FANS, INFRA RED UNIT HEATERS AND RTU, REFER TO MECHANICAL
- 21 ALL EXPOSED DUCTWORK, PIPING AND CONDUIT TO BE PAINTED TO MATCH CEILING
- 22 PRE FINISHED METAL ROOF CAD FLASHING
- 23 PREFINISHED METAL ROOF FLASHING OVER CONTINUOUS 75mm BUILDING MOVEMENT CONTROL JOINT

LEGEND

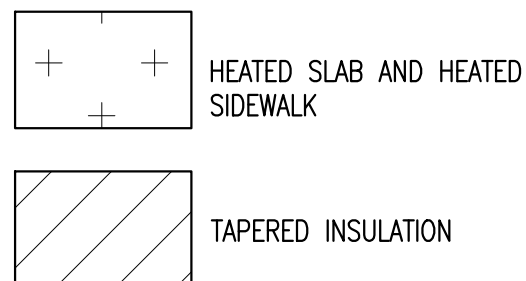


no.	date	revision
2	23 SEPT. '25	ISSUED FOR ADDENDUM NO.1
1	12-20-24	ISSUED FOR PERMIT

brian k. clark
A·R·C·H·I·T·E·C·T
141 Catherine Street, Suite 102
Ottawa, Ontario K2P 1C3
TEL • (613) 238-7412 FAX • 238-1799
Email bklarkarchitect@gmail.com


PROJECT
Mercedes-Benz
Star Motors of Ottawa
400 West Hunt Club Rd,
Ottawa, Ontario

DRAWING
PARTIAL PLAN DETAIL
ROOF PLAN
Project No. 2302 Drawn By: BG Scale: AS NOTED
North Arrow: Date: SEPTEMBER 2024
Drawing No.


A102

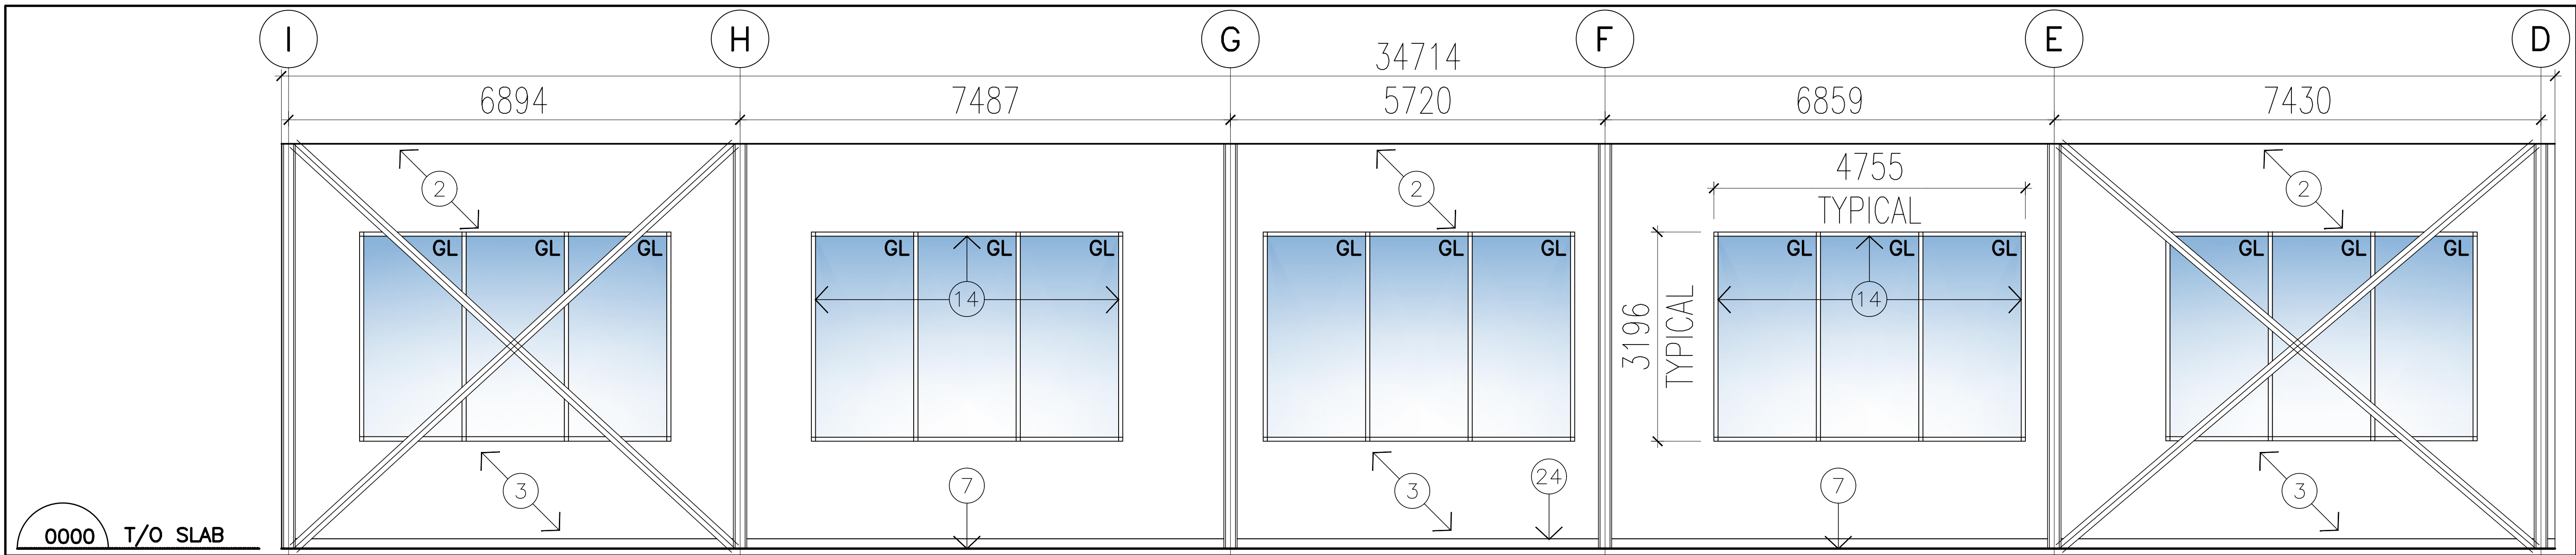


1 INTERIOR ELEVATION
A400/ SCALE 1:50

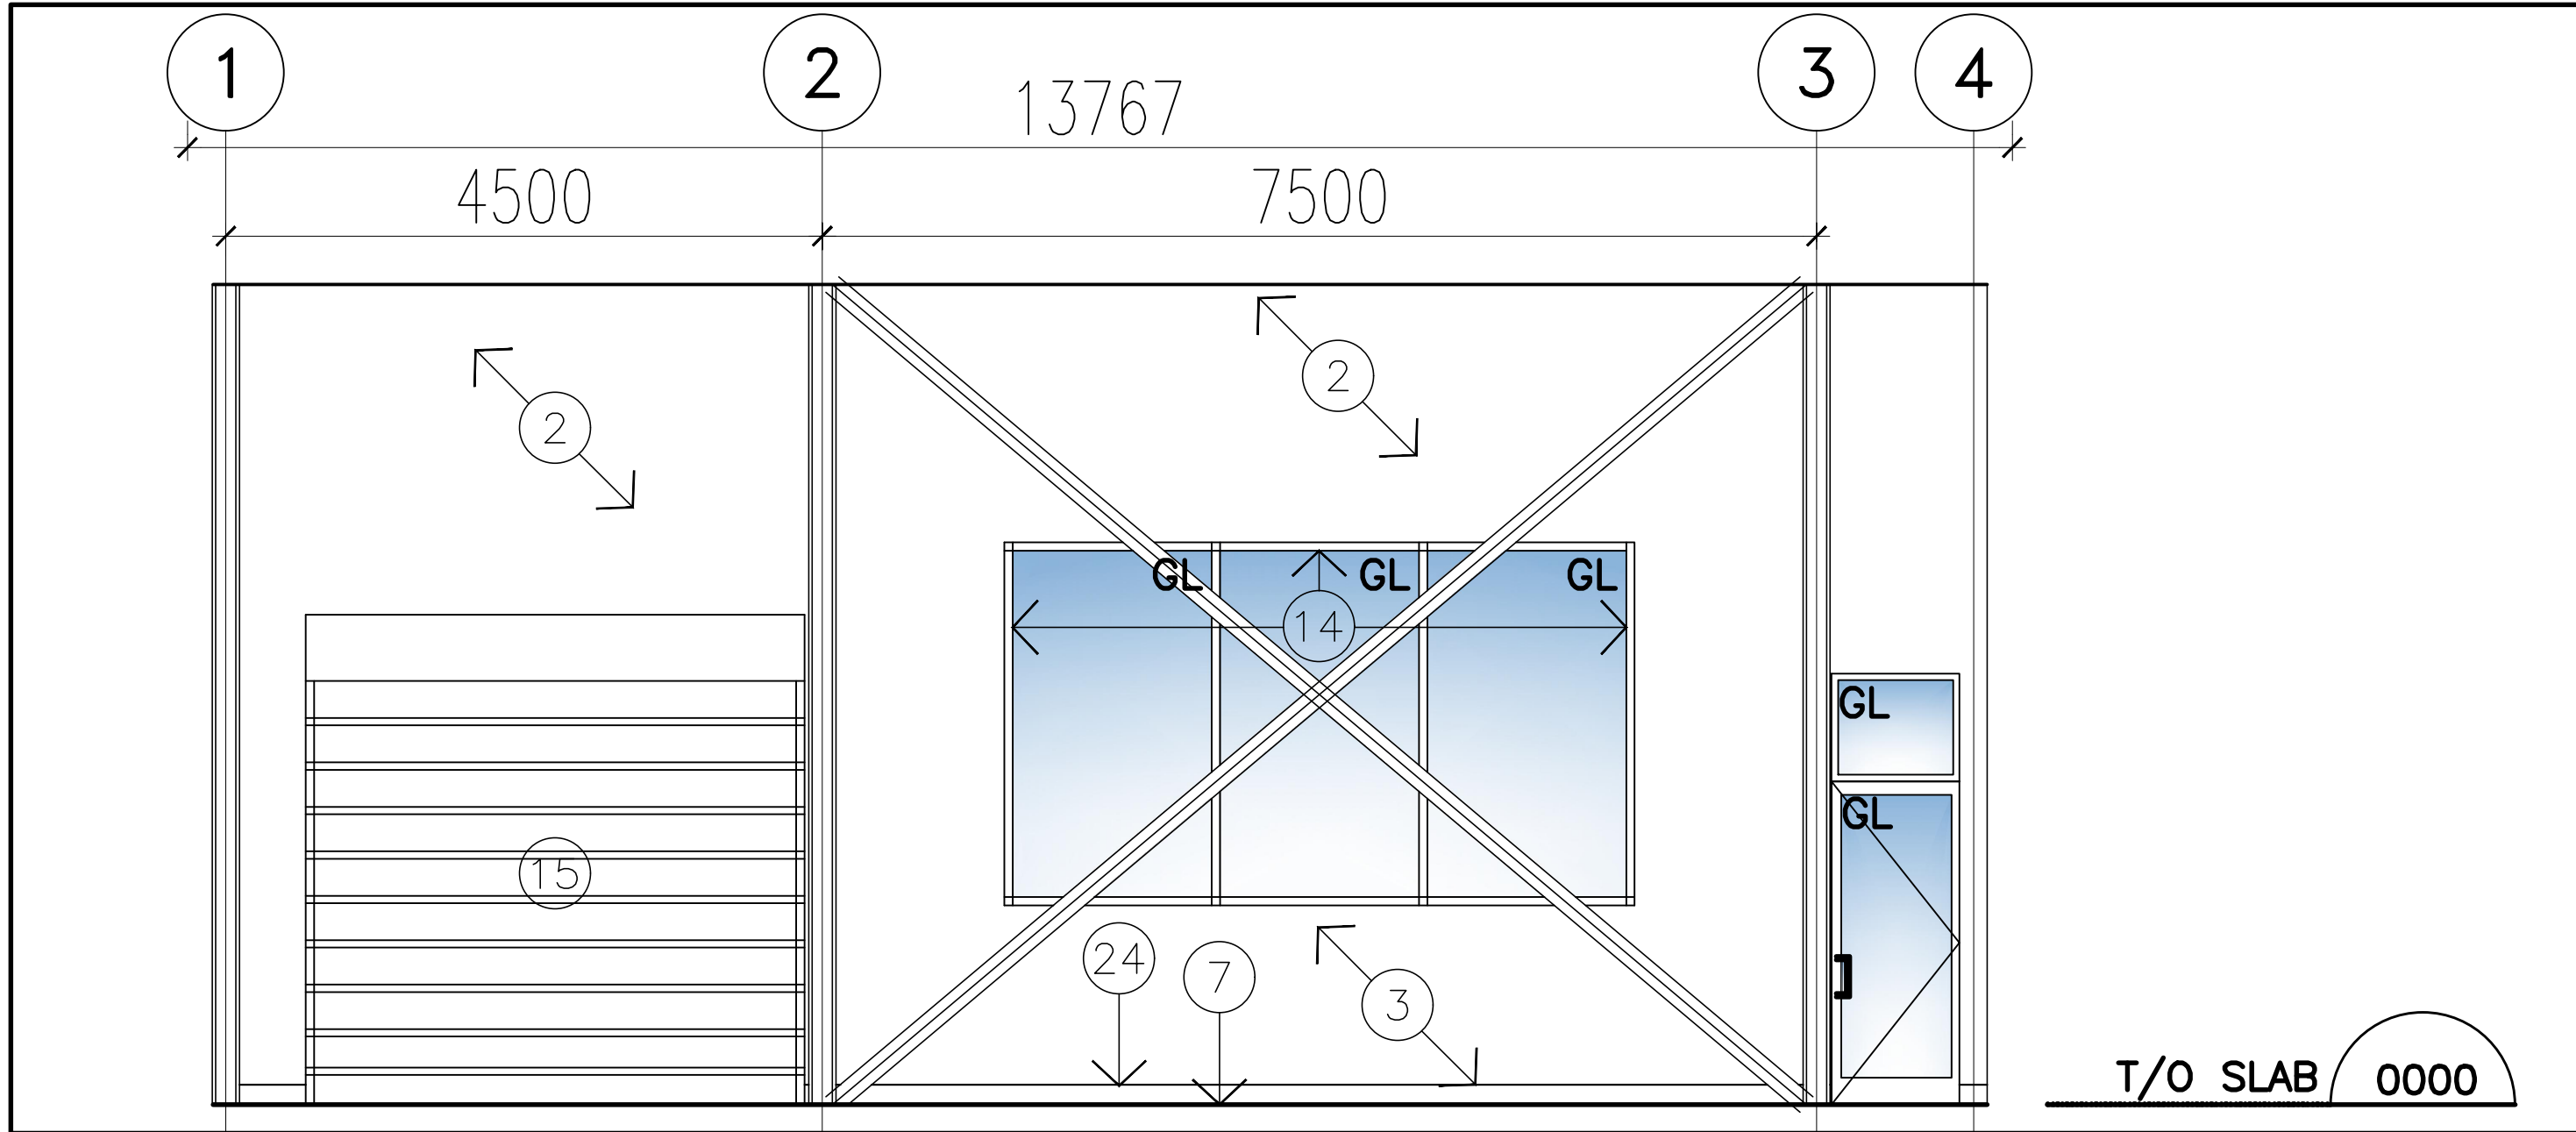

2 INTERIOR ELEVATION
A400/ SCALE 1:50

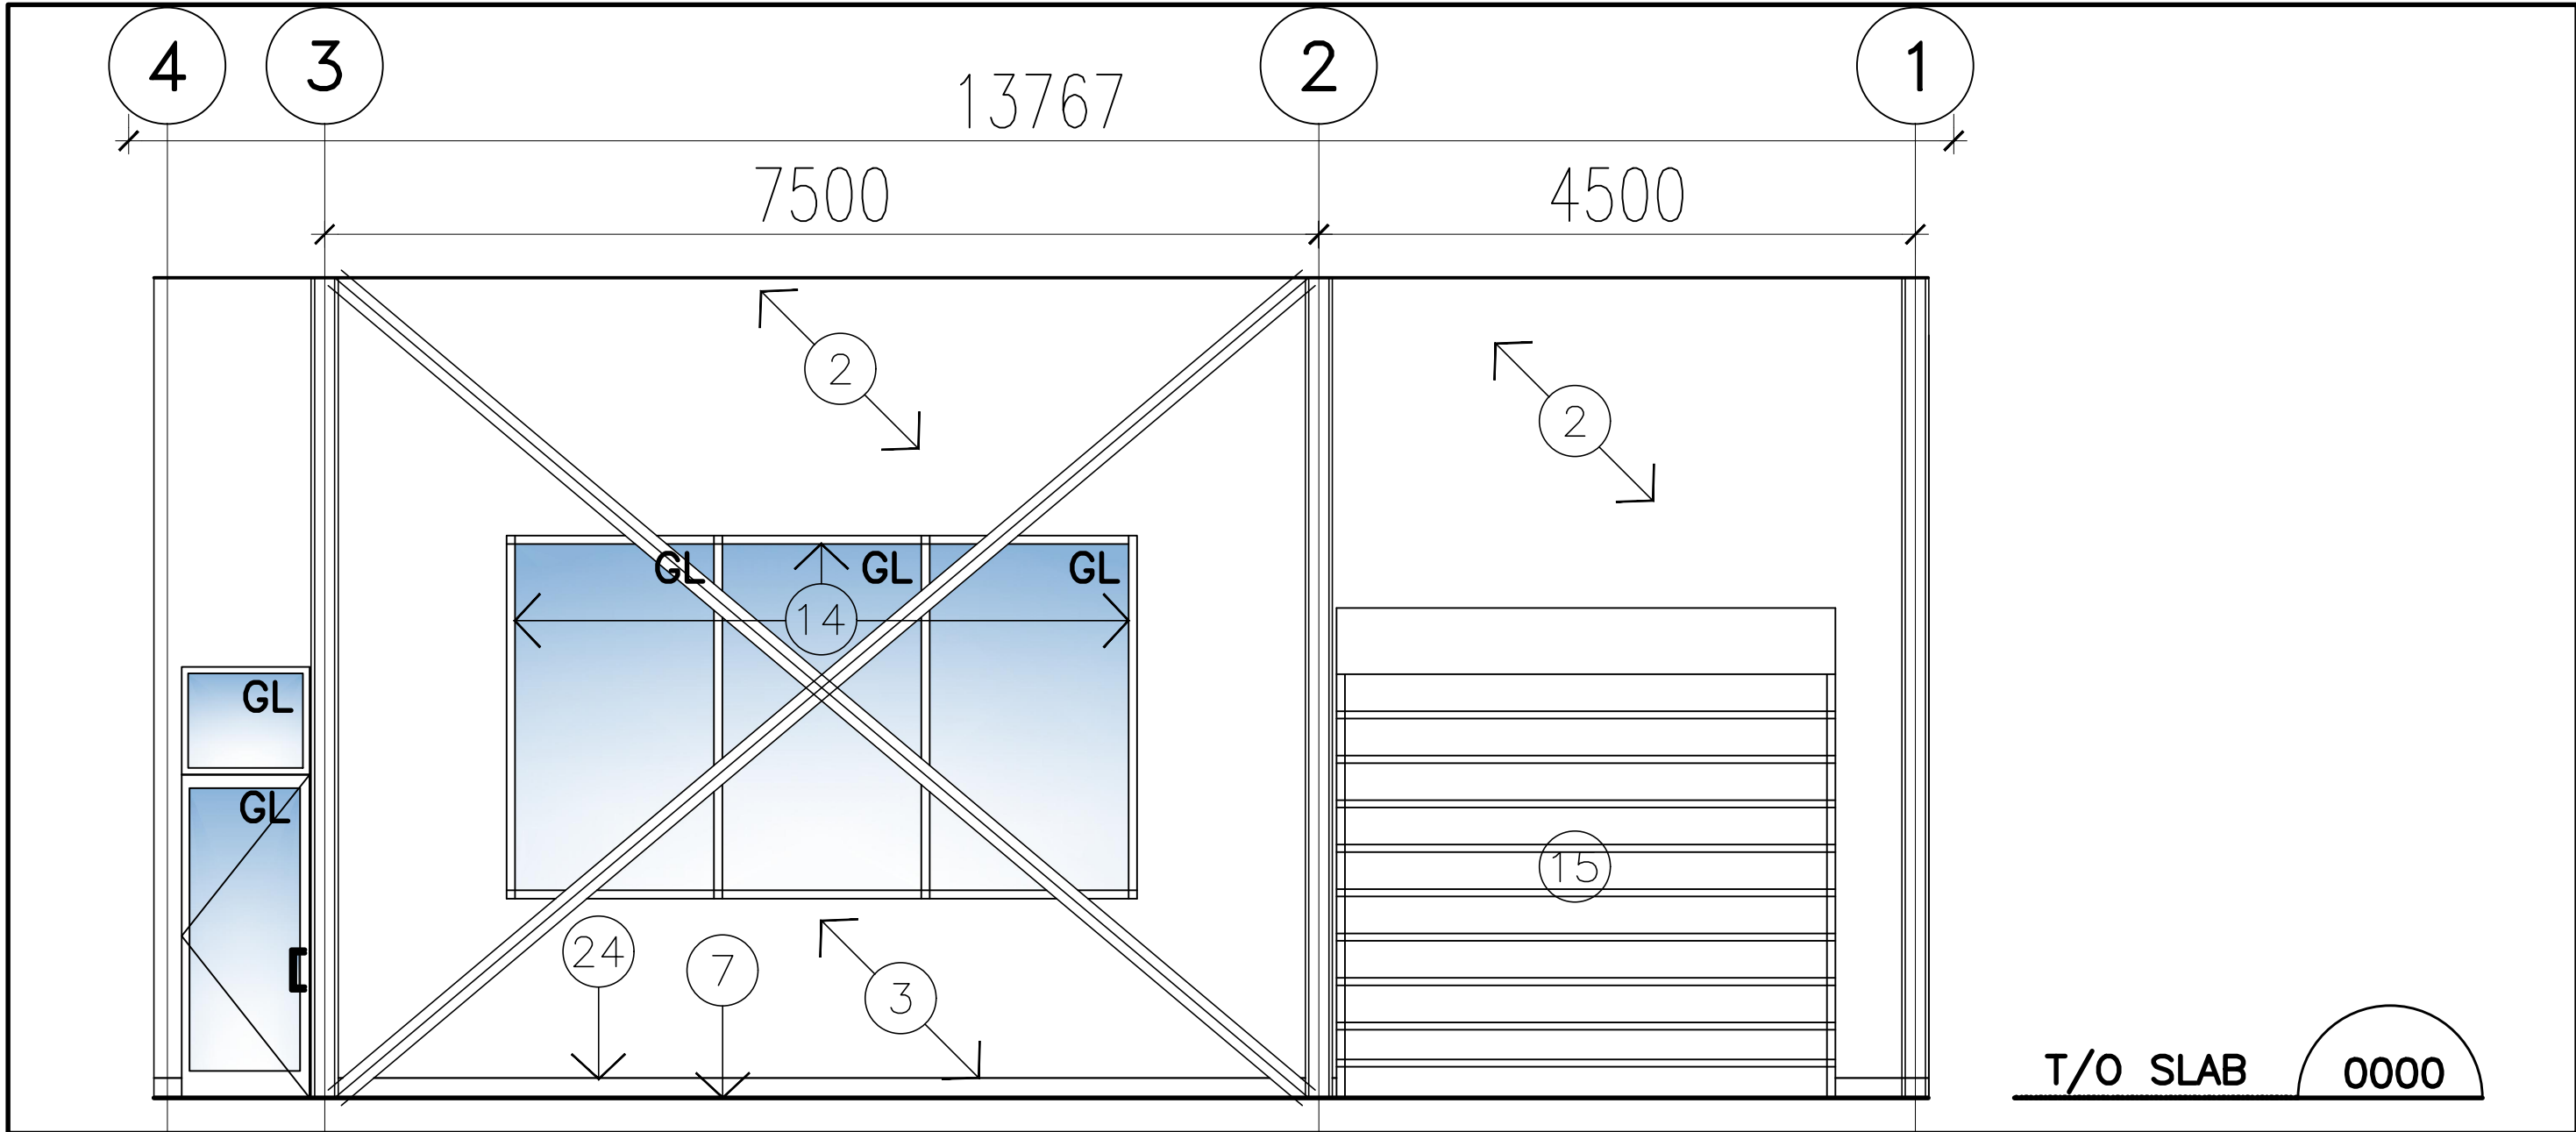

3 INTERIOR ELEVATION
A400/ SCALE 1:50

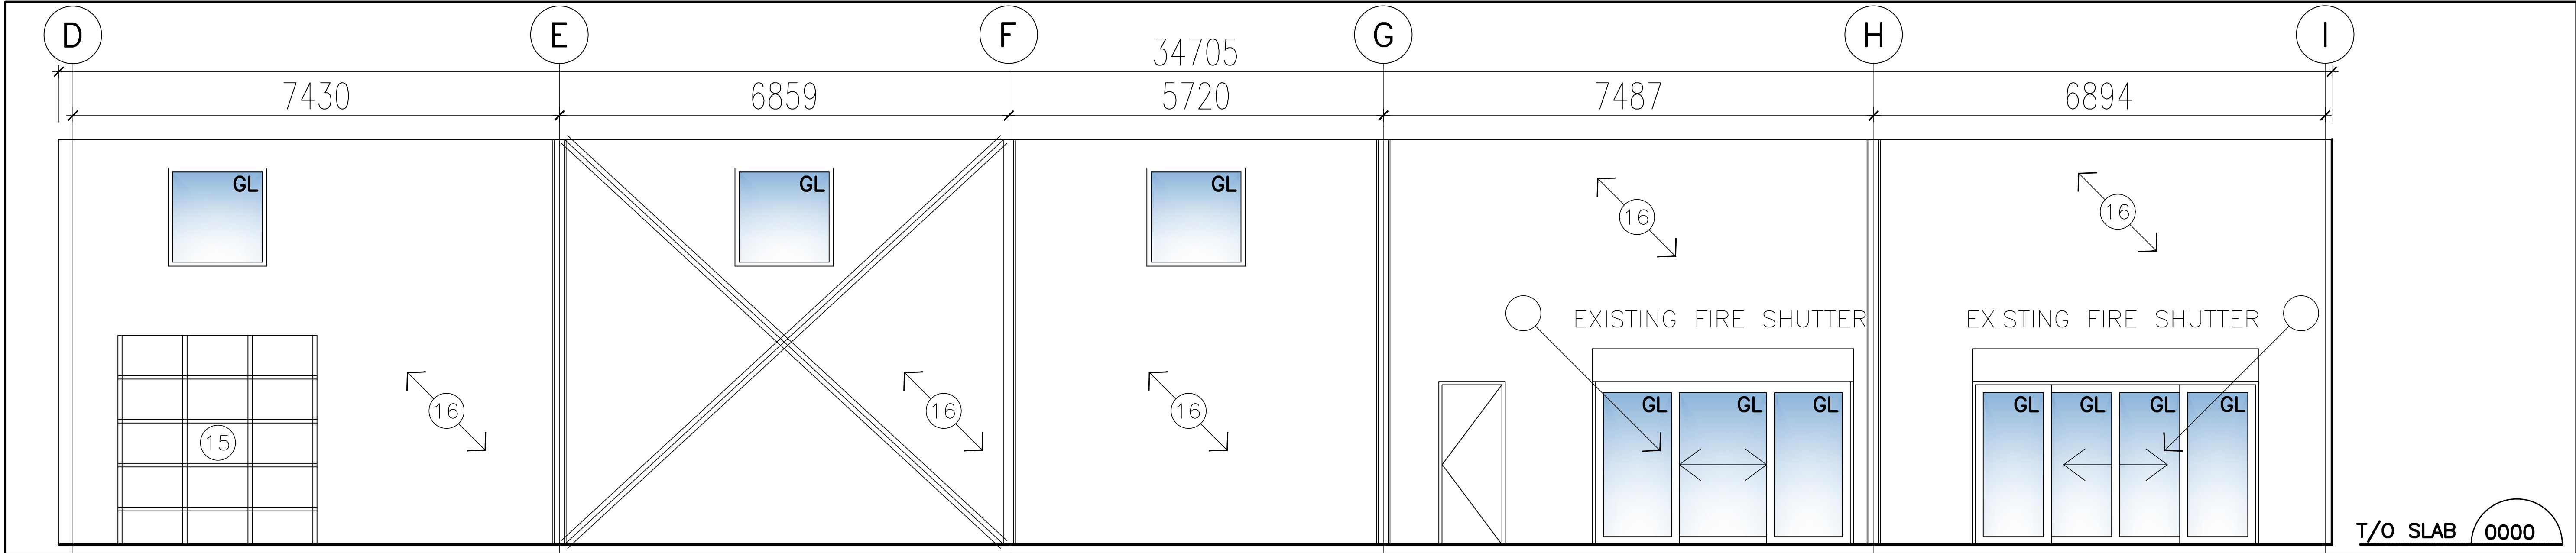

4 INTERIOR ELEVATION
A400/ SCALE 1:50


NOTES

It is the responsibility of the appropriate contractor to check and verify all dimensions on site and report all errors and omissions to the Architect.

All contractors must comply with all pertinent codes and by-laws. Do not scale drawings.

This drawing may not be used for construction until signed by the Architect. Copyright reserved.

KEY PLAN

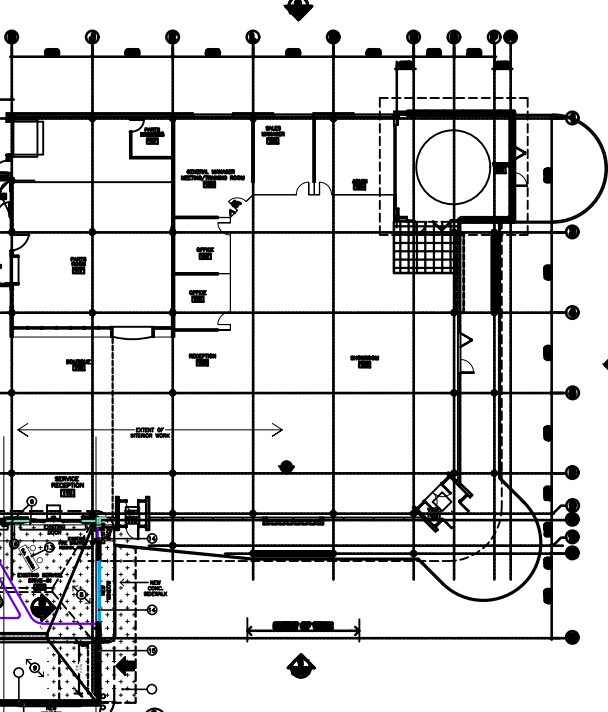

DRAWING NOTES

- EXPOSED STRUCTURE PAINTED
- GYP. BD PAINTED C/W CONSTRUCTION JOINT
- CEMENT BOARD PAINTED C/W CONSTRUCTION JOINT
- EXISTING DOOR
- EXISTING WINDOW
- EXISTING FIRE SHUTTER
- 150 POURED CONC. CURB
- PORCELAIN TILE 1
- PORCELAIN TILE 2
- REFER TO LOW DETAILS FOR GYP.BD, GLASS, PLYWOOD
- SUSPENDED METAL STUD AND GYP. BD BULKHEAD PAINTED
- EXISTING O/H DOOR PAINTED, BLACK
- ALL FURNITURE NIC
- PROVIDE GYP. BD RETURNS TO ALL WINDOWS
- O/H DOOR
- OVERLAY EXISTING METAL SIDING AND GYP. BD PAINTED
- TAPERED ROOF INSULATION SHOWN WITH HATCH
- ACT CEILING C/W FINELINE GRID
- ROOF TOP UNITS AND EXHAUST FANS REFER TO MECHANICAL DRAWINGS
- PADDLE FANS, INFRA RED UNIT HEATERS AND RTU, REFER TO MECHANICAL
- ALL EXPOSED DUCTWORK, PIPING AND CONDUIT TO BE PAINTED TO MATCH CEILING
- PRE FINISHED METAL ROOF CAD FLASHING
- PREFINISHED METAL ROOF FLASHING OVER CONTINUOUS 75mm BUILDING MOVEMENT CONTROL JOINT
- PORCELAIN FLOOR TILE FINISH ON CURB

2	23 SEPT. '25	ISSUED FOR ADDENDUM NO.1
1	12-20-24	ISSUED FOR PERMIT
no.	date	revision


brian k. clark
ARCHITECT
141 Catherine Street, Suite 102
Ottawa, Ontario K2P 1C3
TEL • (613) 238-7412 FAX • 238-1799
Email bklarkarchitect@gmail.com

PROJECT
 Mercedes-Benz
Star Motors of Ottawa
400 West Hunt Club Rd,
Ottawa, Ontario

DRAWING
INTERIOR ELEVATIONS

Project No. **2302** Drawn By: **BG** Scale: **AS NOTED**
Date: **SEPTEMBER 2024**
Stamp: Drawing No.

A400

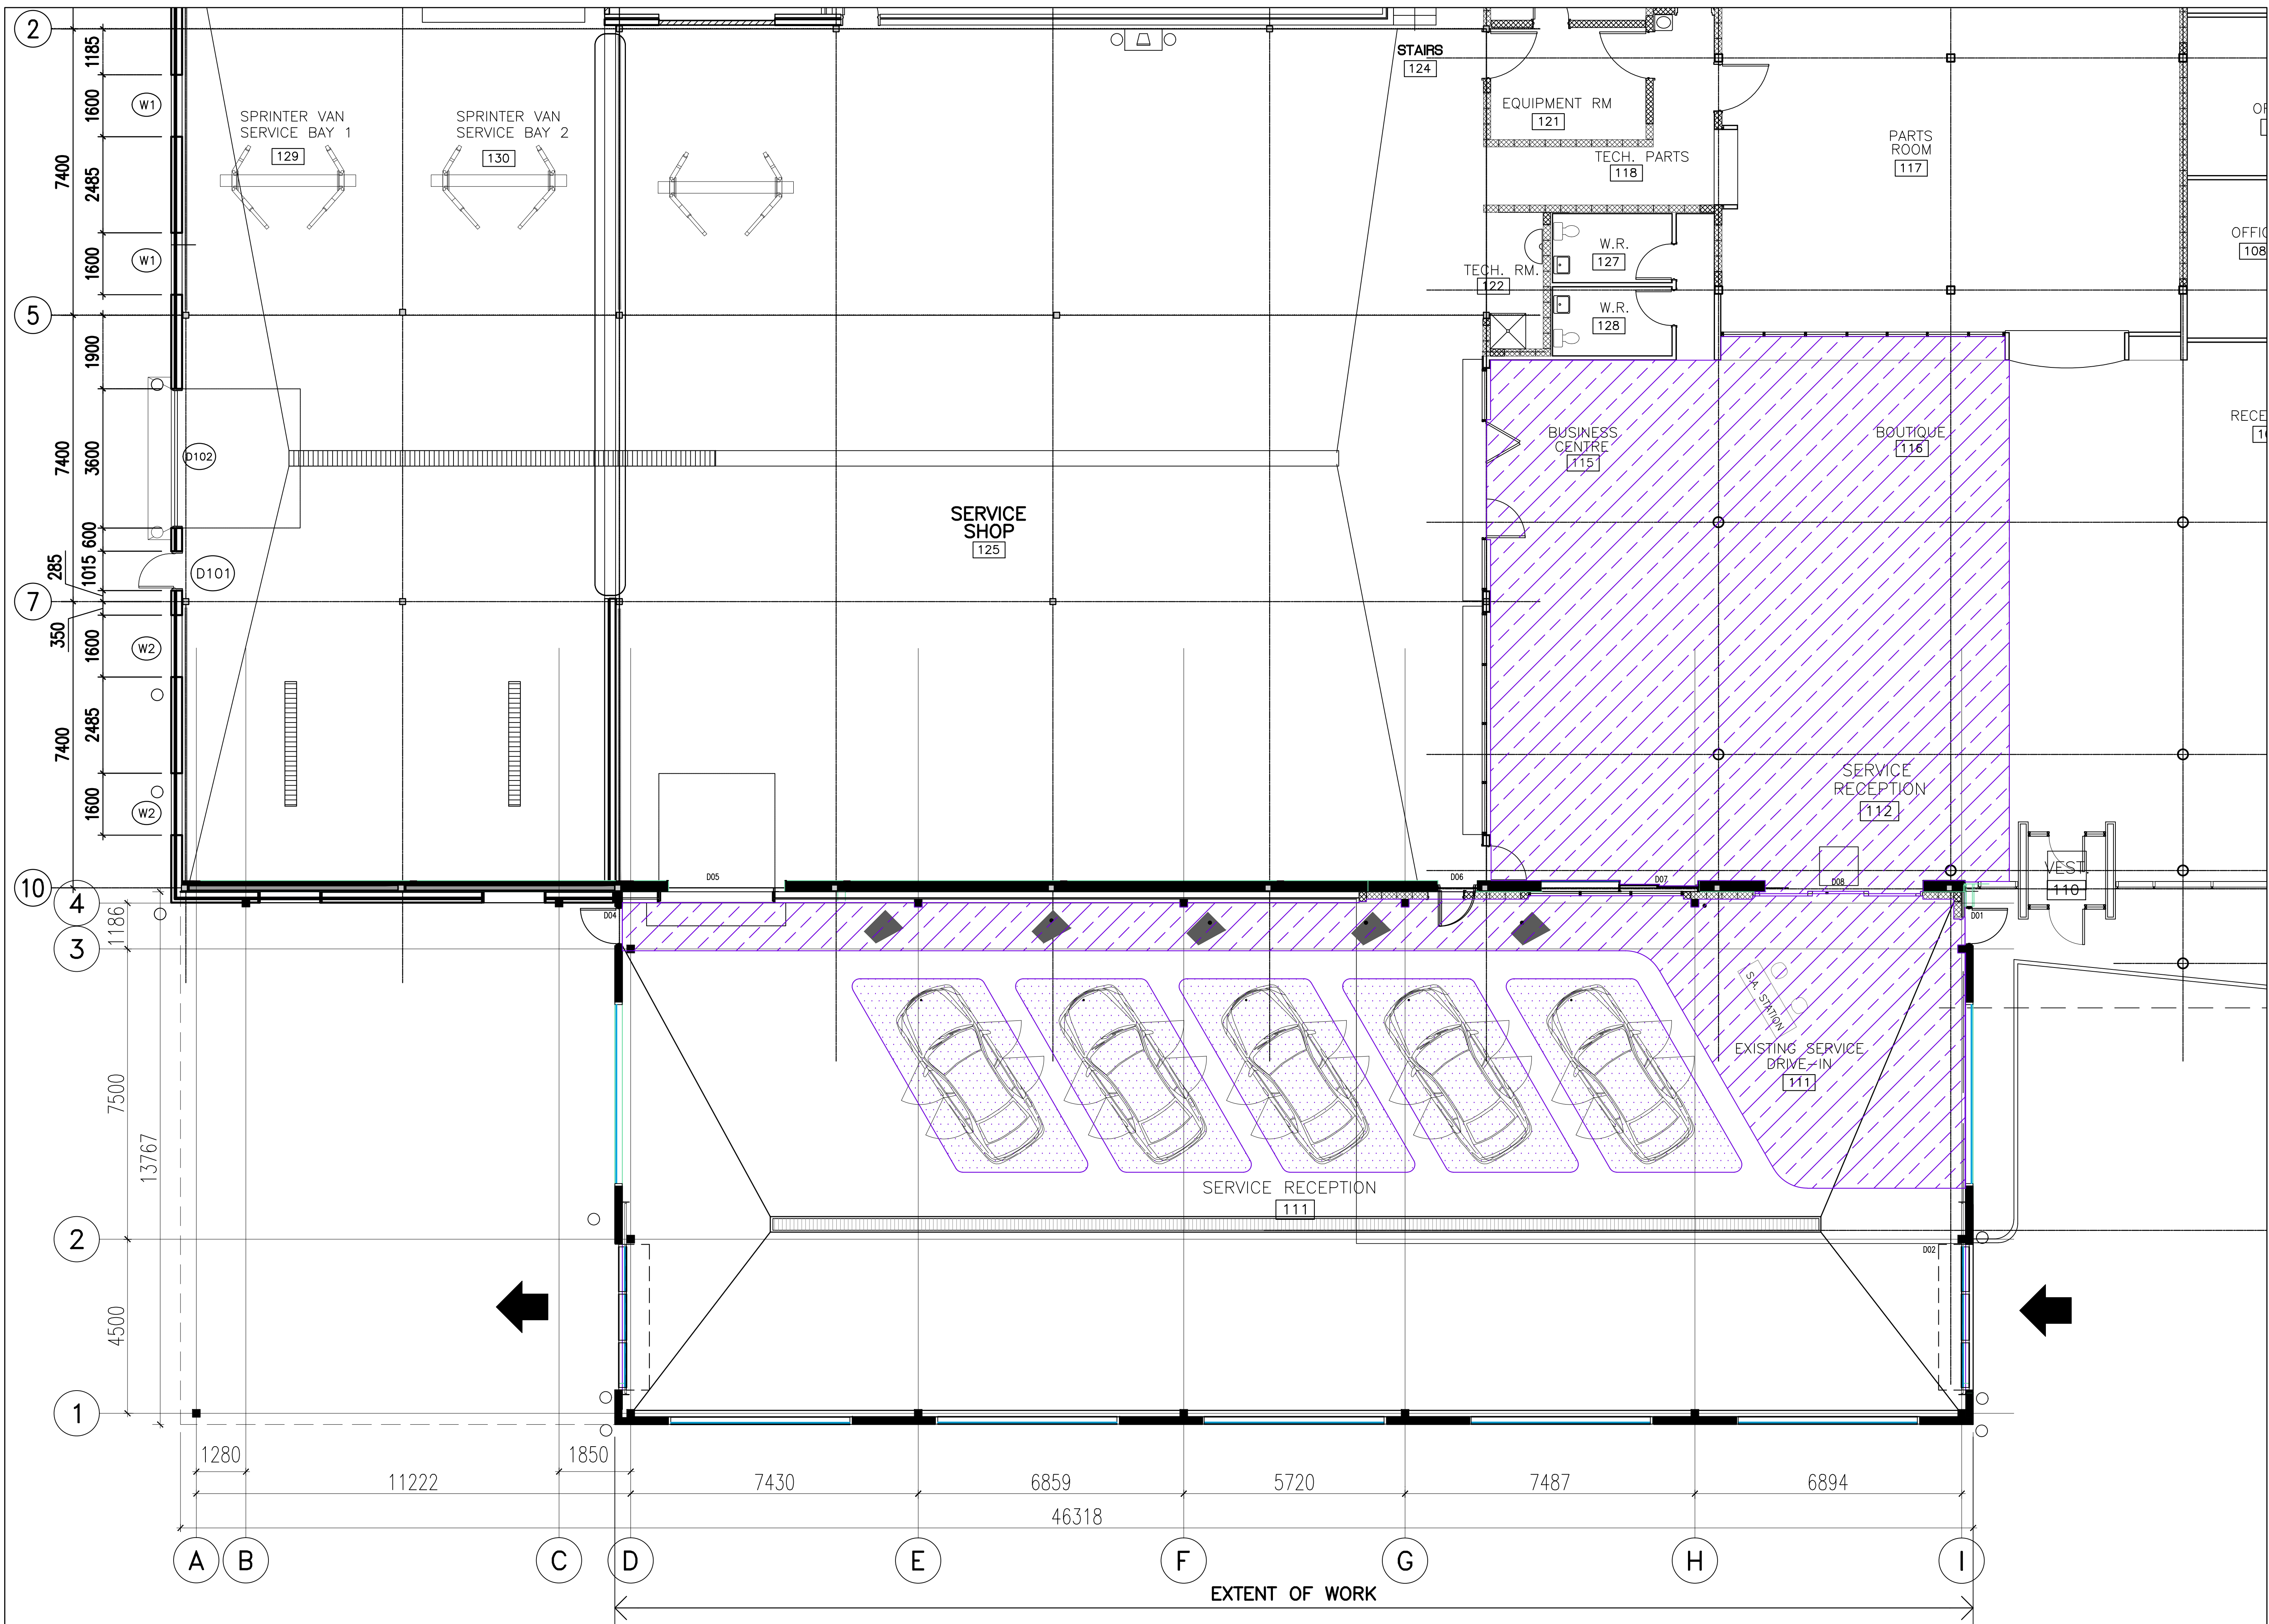

1 PARTIAL FINISHES PLAN
A600 SCALE 1:75

NOTES


It is the responsibility of the appropriate contractor to check and verify all dimensions on site and report all errors and omissions to the Architect.

All contractors must comply with all pertinent codes and by-laws.

Do not scale drawings.

This drawing may not be used for construction until signed by the Architect.
Copyright reserved.

KEY PLAN

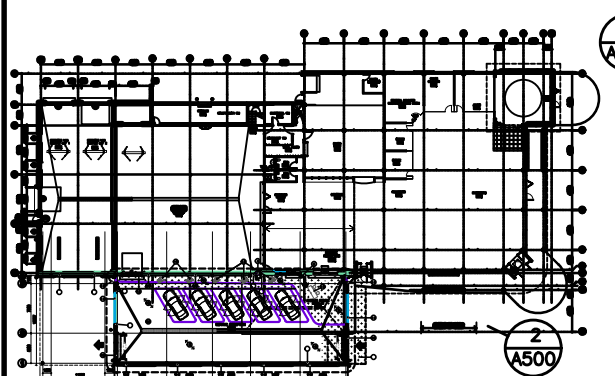

FINISHES LEGEND

- TYPE 1
REFER TO SPECIFICATIONS
- TYPE 2
REFER TO SPECIFICATIONS
- TYPE 3
REFER TO SPECIFICATIONS

NOTE:

- COORDINATE CONTROL JOINT LOCATION AT NEW AND EXISTING FINISHES.
- COORDINATE WITH ARCHITECT AND OWNER FOR EXACT POSITION.
- PROVIDE FLOOR LEVELING AS REQUIRED FOR INSTALLATION OF LARGE FORMAT TILES.

2	23 SEPT. '25	ISSUED FOR ADDENDUM NO.1
1	12-20-24	ISSUED FOR PERMIT
no.	date	revision

STAMP


brian k. clark
A·R·C·H·I·T·E·C·T
141 Catherine Street, Suite 102
Ottawa, Ontario K2P 1C3
TEL • (613) 238-7412 FAX • 238-1799
Email bkclarkarchitect@gmail.com

PROJECT
 Mercedes-Benz
Star Motors of Ottawa
400 West Hunt Club Rd,
Ottawa, Ontario


PARTIAL FINISHES PLAN

Project No. 2302	Drawn By: BG	Scale: AS NOTED
North Arrow:	Date: SEPTEMBER 2024	Drawing No.


A600

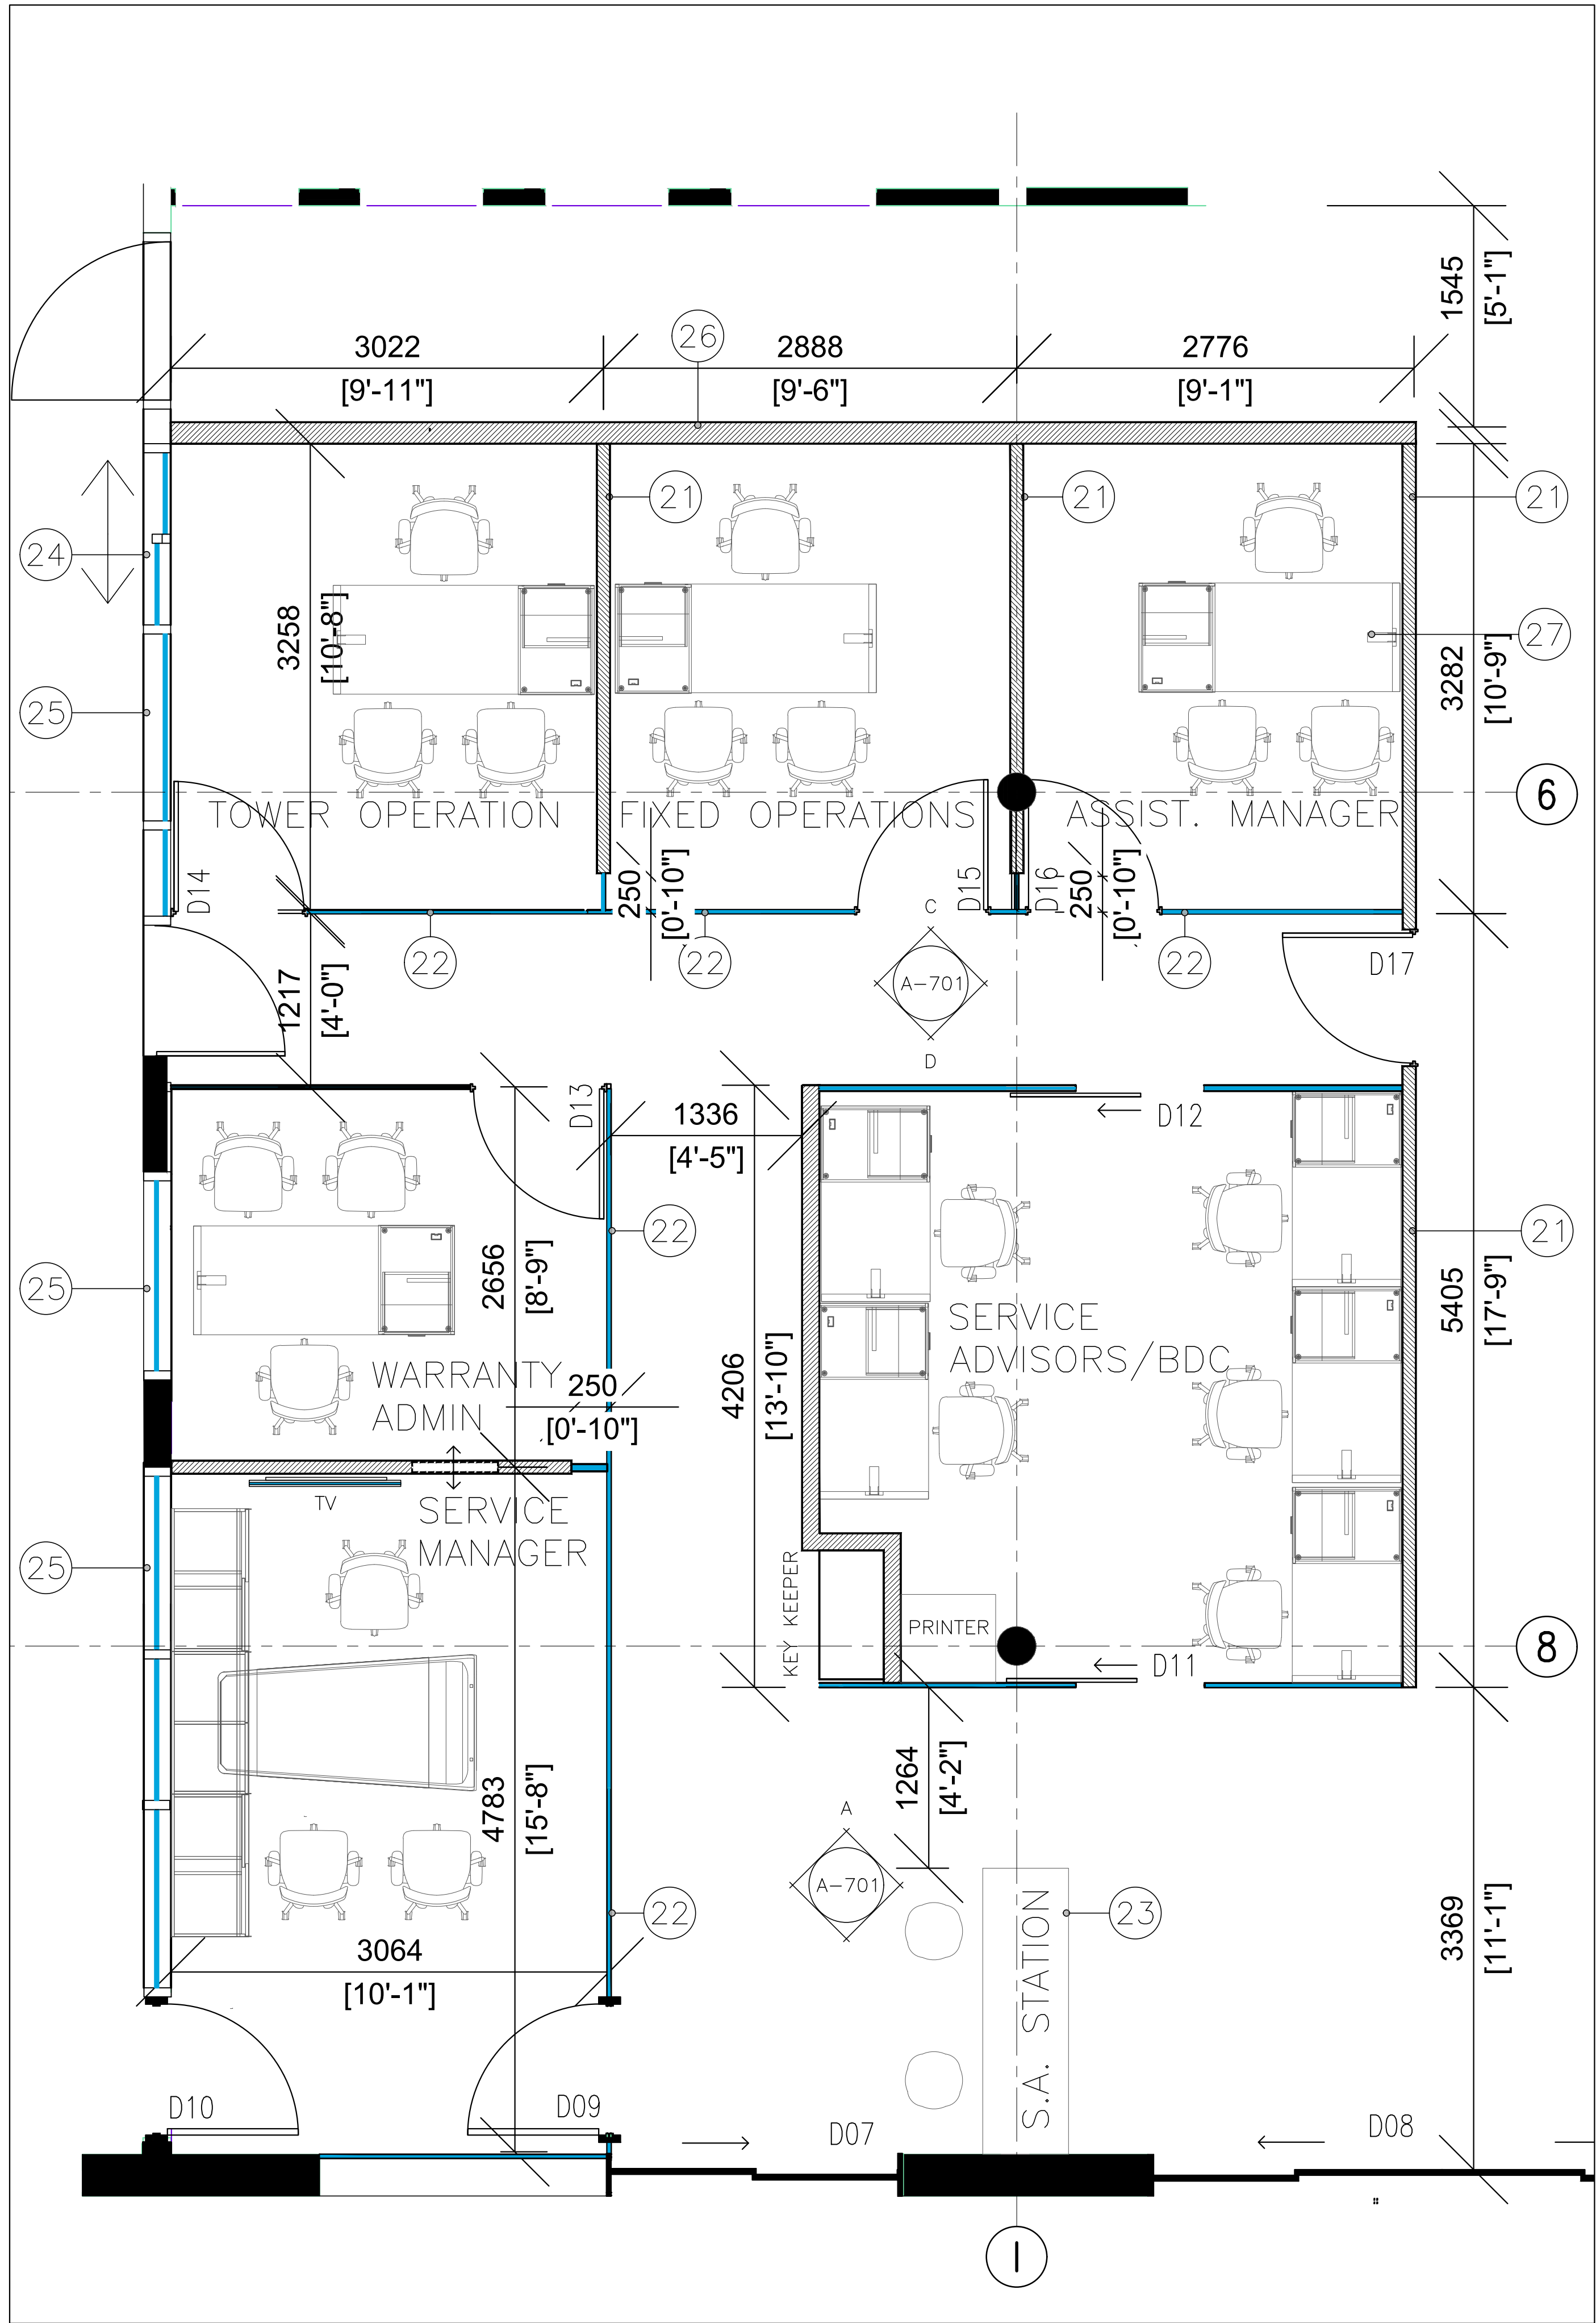


5 KEY PLAN
A-701 SCALE: 1:50

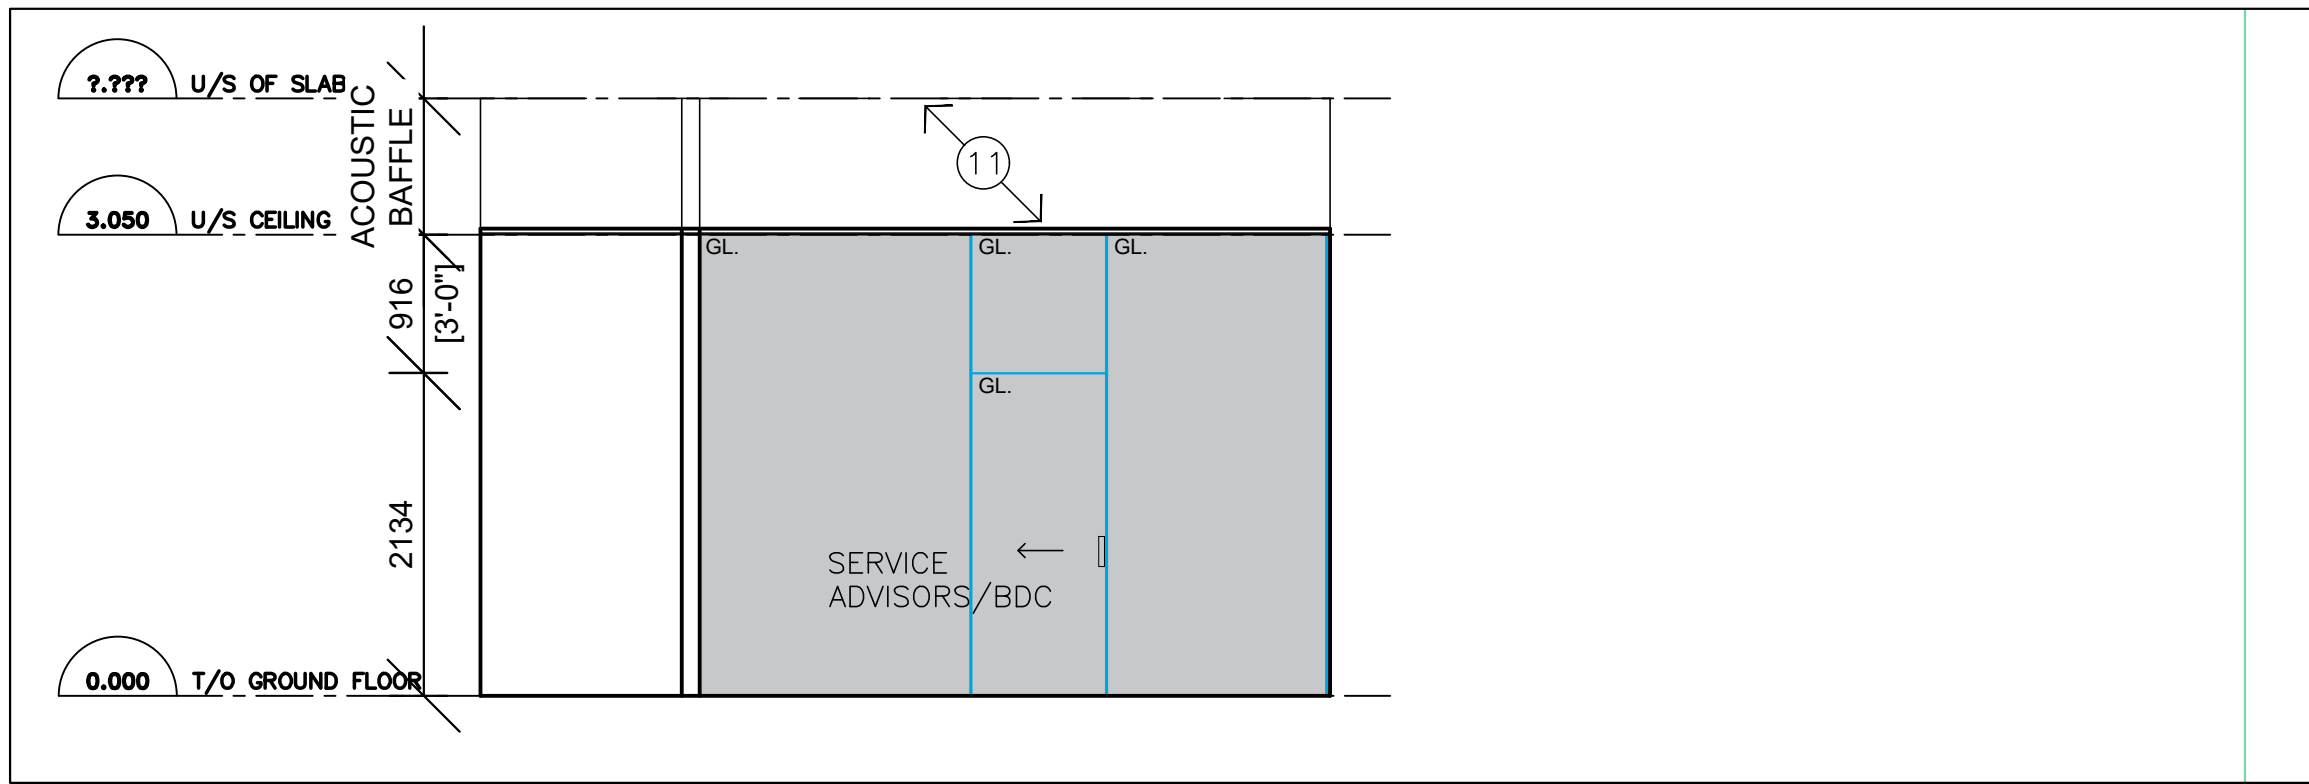


1 INTERIOR ELEVATION A
A-701 SCALE: 1:50

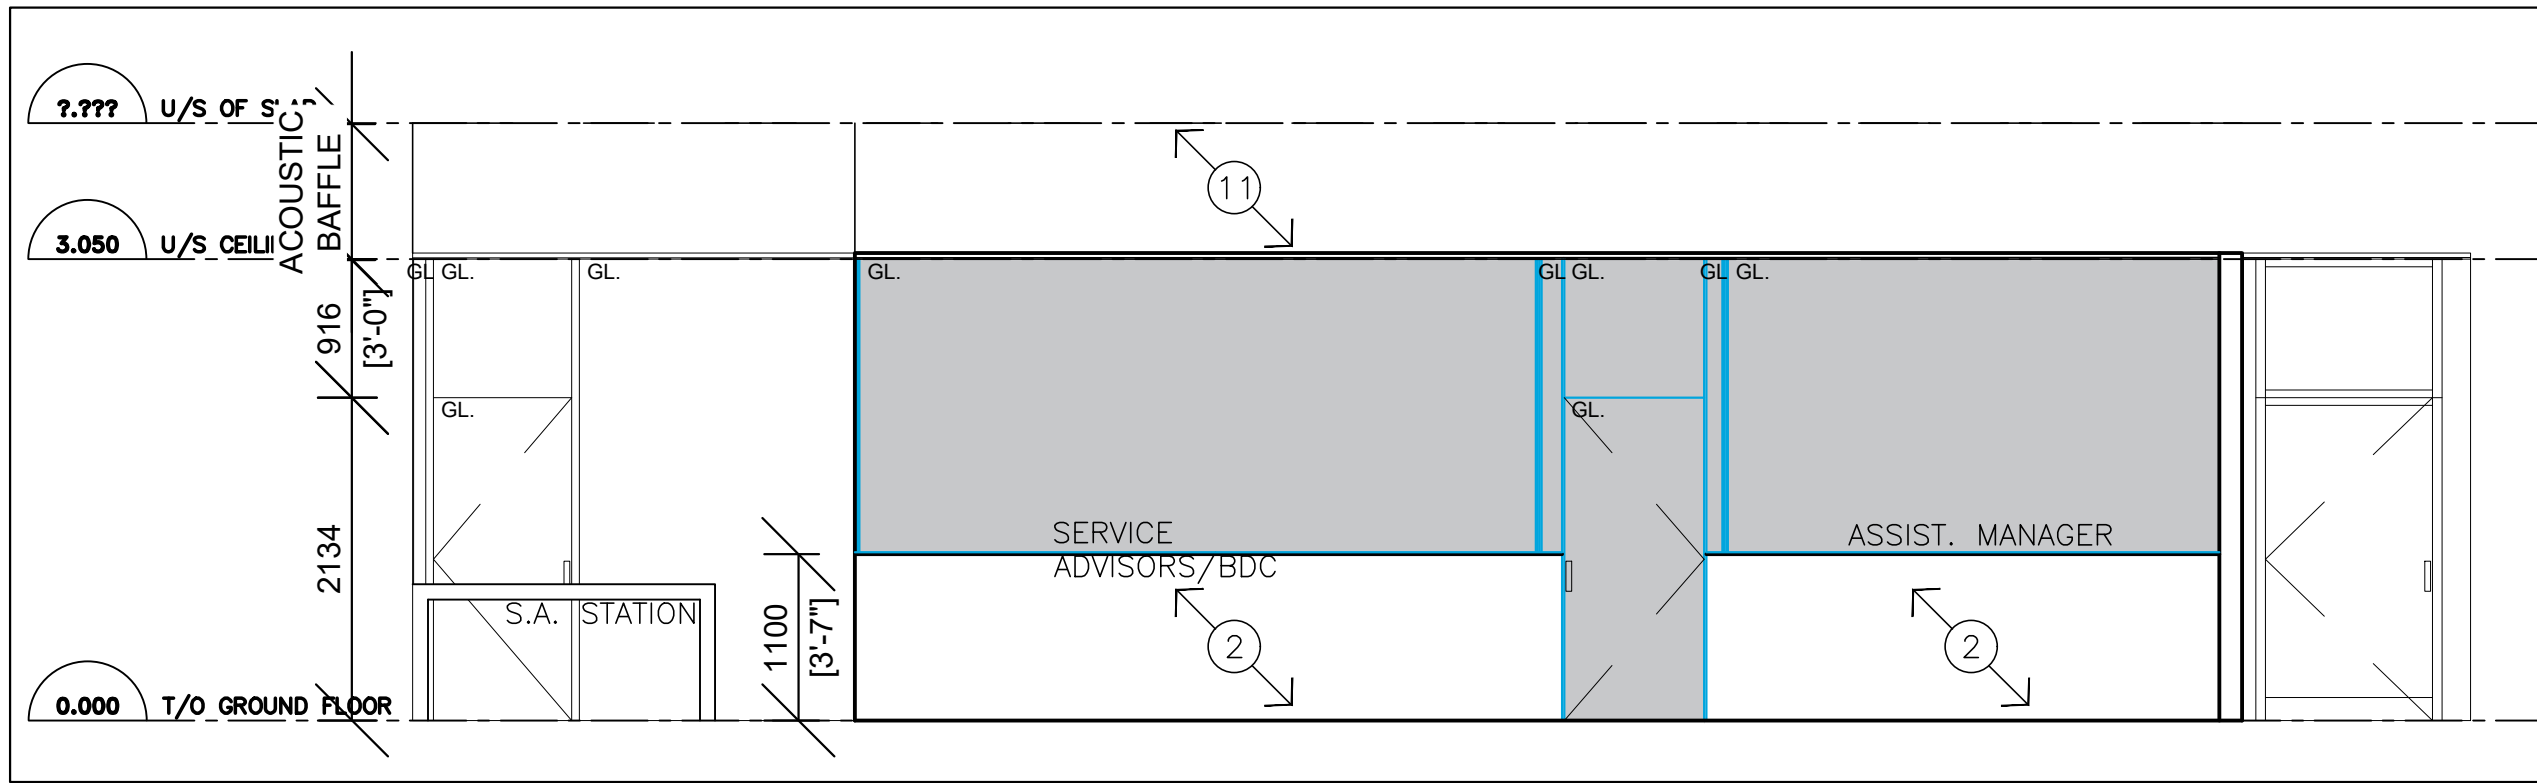

2 INTERIOR ELEVATION B
A-701 SCALE: 1:50

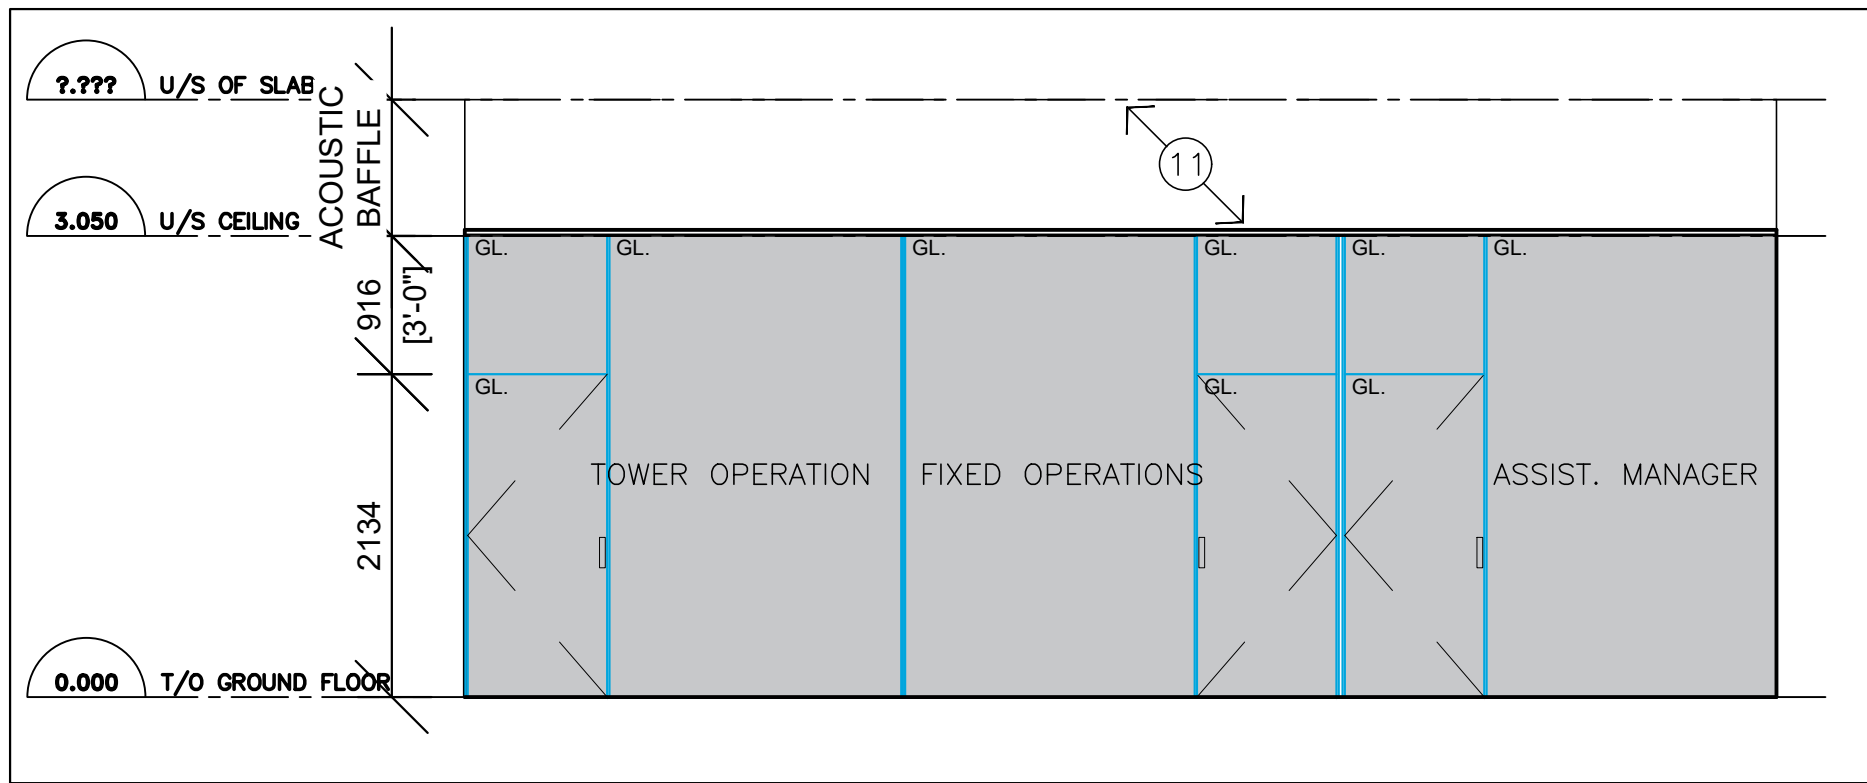

3 INTERIOR ELEVATION C
A-701 SCALE: 1:50

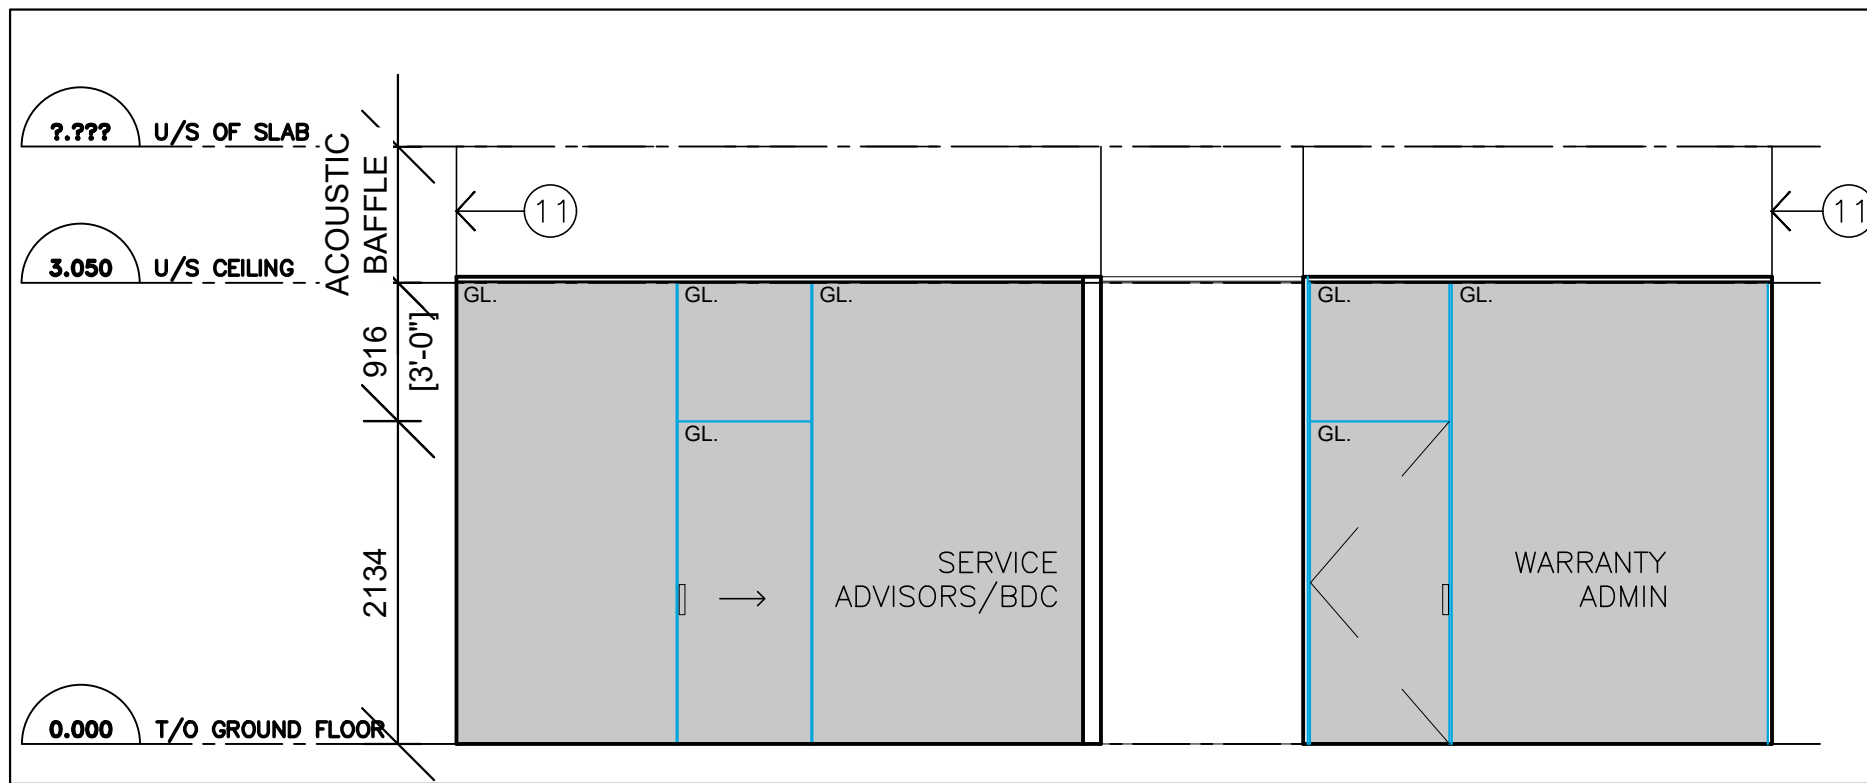

4 INTERIOR ELEVATION D
A-701 SCALE: 1:50

DRAWING NOTES


- 1 EXPOSED STRUCTURE PAINTED
- 2 GYP. BD PAINTED C/W CONSTRUCTION JOINT
- 3 CEMENT BOARD PAINTED C/W CONSTRUCTION JOINT
- 4 EXISTING DOOR
- 5 EXISTING WINDOW
- 6 EXISTING FIRE SHUTTER
- 7 200 POURED CONC. BASE
- 8 PORCELAIN TILE 1
- 9 PORCELAIN TILE 2
- 10 REFER TO LCW DETAILS FOR GYP.BD, GLASS, PLYWOOD
- 11 SUSPENDED METAL STUD AND GYP. BD BULKHEAD PAINTED
- 12 EXISTING O/H DOOR PAINTED, BLACK
- 13 ALL FURNITURE NIC
- 14 PROVIDE GYP. BD RETURNS TO ALL WINDOWS
- 15 O/H DOOR
- 16 OVERLAY EXISTING METAL SIDING AND GYP. BD PAINTED
- 17 TAPERED ROOF INSULATION SHOWN WITH HATCH
- 18 ACT CEILING C/W FINELINE GRID
- 19 LINE OF WALL / FLOOR BEHIND
- 20 EXISTING FLOORING TO REMAIN
- 21 2'-8" HIGH GYPSUM BOARD PARTITION C/W TEMPERED GLAZED PANELS ABOVE UP TO CEILING
- 22 FULL TEMPERED GLASS PARTITIONS
- 23 FURNITURE FROM DCD, NOT MILLWORK
- 24 NEW SLIDING PASS THROUGH WINDOW
- 25 NEW PSF AND GLASS WINDOW UNITS SPRINKLERED
- 26 EXISTING WALL TO REMAIN
- 27 ALL FURNITURE INDICATED NIC

NOTE:
1. ALL OFFICE WALLS TO BE FLOOR TO U/S OF SLAB.
2. ACT 3050mm AFF.
3. ACOUSTIC BAFFLES AT ALL OFFICE WALLS ABOVE ACT TO U/S OF SLAB AND ACOUSTICALLY SEALED
4. ALL CABLING MUST BE CONCEALED W/ THE WALL. NO EXPOSED CABLING AND/OR CONDUIT.

NOTES

It is the responsibility of the appropriate contractor to check and verify all dimensions on site and report all errors and or omissions to the Architect.
All contractors must comply with all pertinent codes and by-laws.
Do not scale drawings.
This drawing may not be used for construction until signed by the Architect.
Copyright reserved.

LOCATION MAP

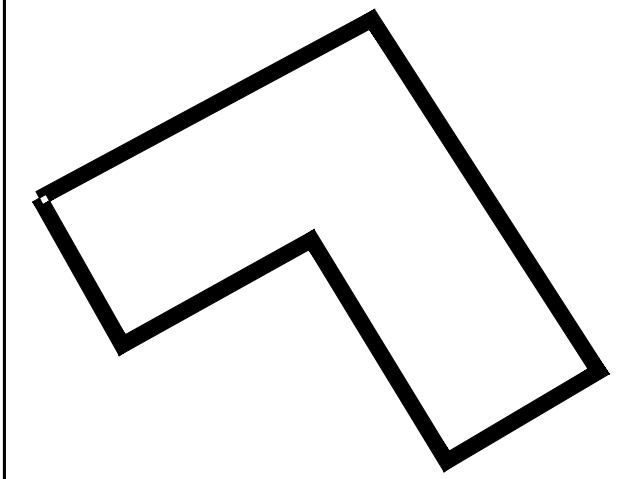

no.	date	revision
4	23 SEPT. '25	ISSUED FOR ADDENDUM NO.1
3	22 OCT. '24	ISSUED FOR DRIVE THRU B.P.
2	10-OCT-'24	ISSUED FOR REVIEW
1	20-SEP-'24	ISSUED FOR REVIEW


STAMP

brian k. clark
A·R·C·H·I·T·E·C·T
141 Catherine Street, Suite 102
Ottawa, Ontario K2P 1C3
TEL • (613) 238-7412 FAX • 238-1799
Email bkclarkarchitect@gmail.com

PROJECT
 **Mercedes-Benz**
Star Motors of Ottawa
400 West Hunt Club Rd,
Ottawa, Ontario

DRAWING
S/A OFFICES PLAN DETAIL
INTERIOR ELEVATIONS

Project No. 2302	Drawn By: DC	Scale: AS NOTED
North Arrow:	Date: SEP' 20, 2024	Drawing No.

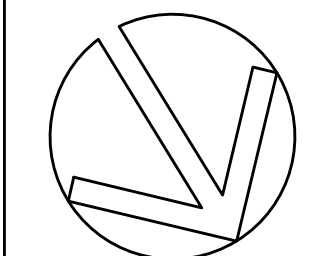

A701