



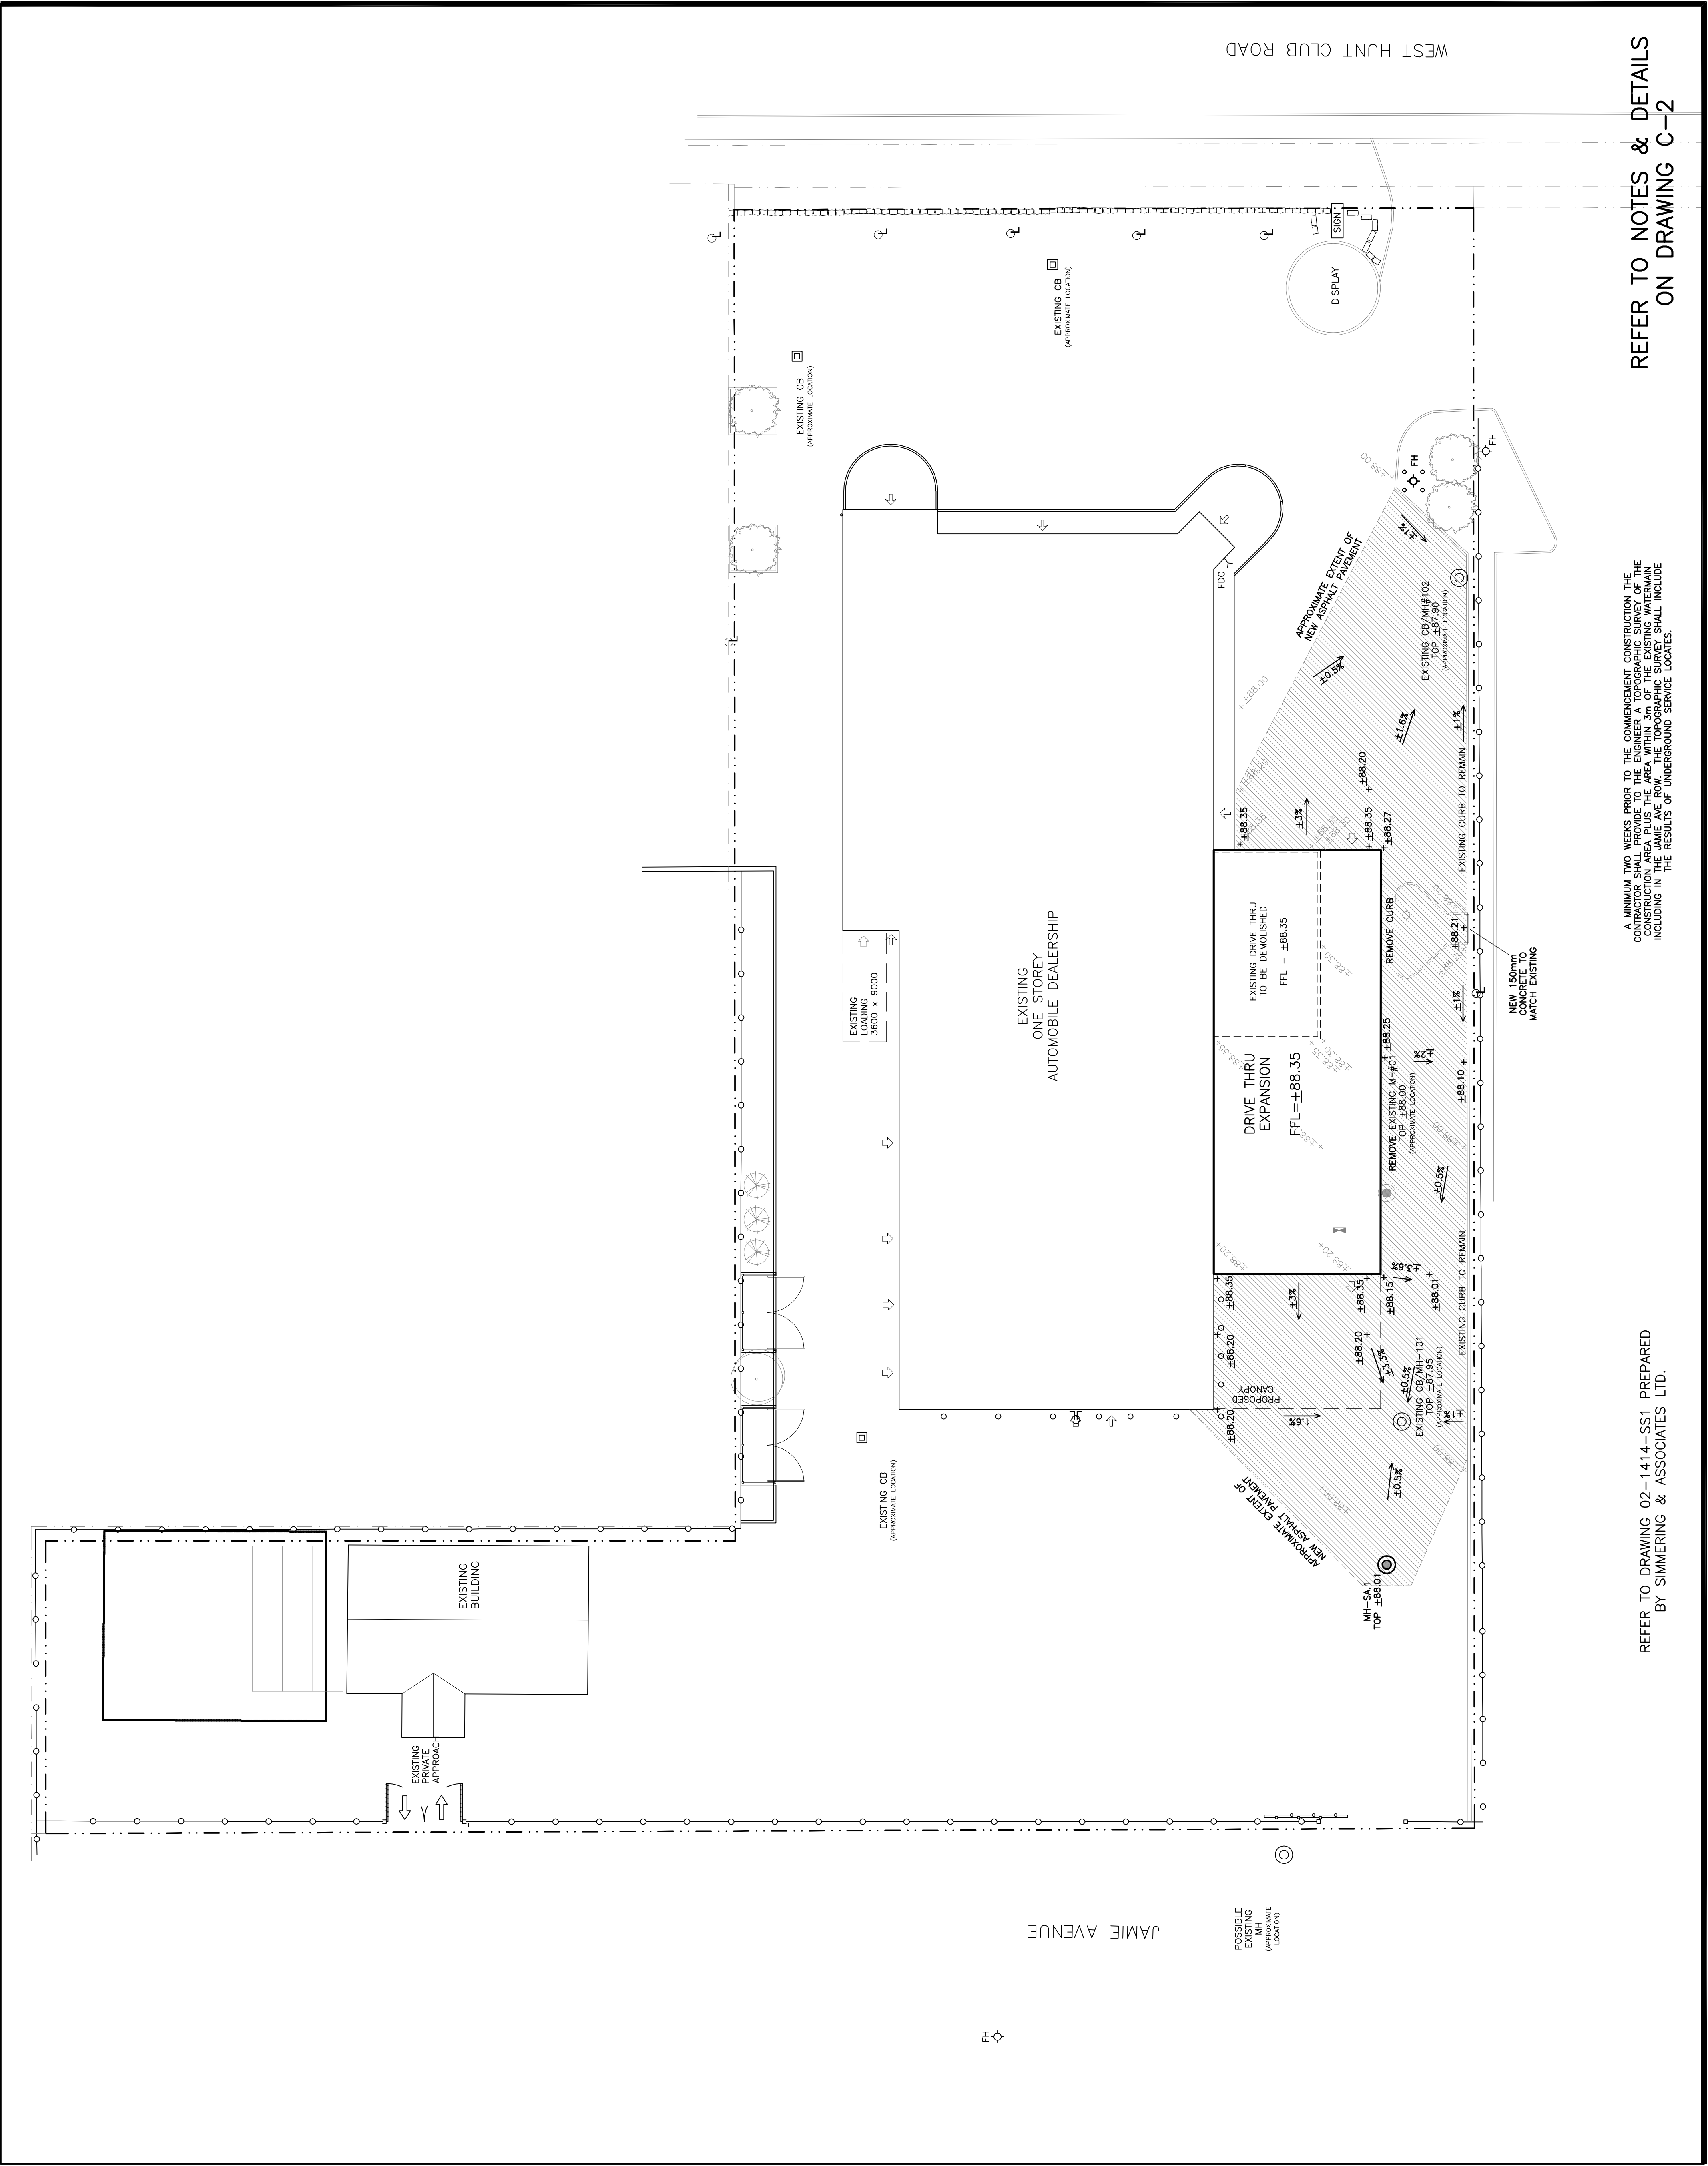

LEGEND

- PROPERTY LINE
- FFL FIRST FLOOR ELEVATION
- CB CATCH BASIN
- MH STORM MANHOLE
- CB/MH CATCH BASIN/MANHOLE
- MH SANITARY MANHOLE
- FH FIRE HYDRANT CONNECTION
- FDC
- EXISTING GRADE ELEVATION
- PROPOSED GRADE ELEVATION
- PROPOSED SLOPE OF GRADE
- 150mm BARRIER CURB
- D.C. DEPRESSED CURB
- ASPHALT PAVEMENT

KEY PLAN

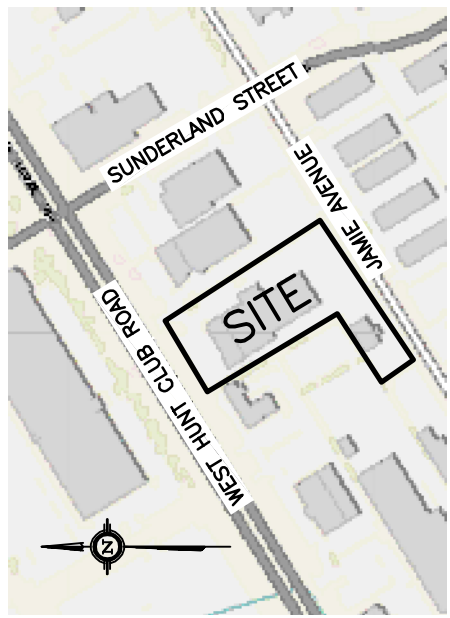

No.	DATE	REVISION
1	SEP 23-25	ISSUED WITH AN ADDENDUM

D. B. GRAY ENGINEERING INC.
700 Long Point Circle
Ottawa, Ontario
d.gray@dbgrayengineering.com
613-425-8044

Project
RELOCATE FIRE HYDRANT
400 WEST HUNT
CLUB ROAD
OTTAWA, ONTARIO

Drawing Title
GRADING PLAN

Engineer's Seal
D.B.G.
H. Scale 1:200
V. Scale 1:100
Date JUL 4-25
Job No. 25041

Engineer's Seal
D.B.G.
H. Scale 1:200
V. Scale 1:100
Date JUL 4-25
Job No. 25041

Drawing No.
C-2
of 3

REFER TO NOTES & DETAILS
ON DRAWING C-2

A MINIMUM TWO WEEKS PRIOR TO THE COMMENCEMENT CONSTRUCTION THE CONTRACTOR SHALL PROVIDE TO THE ENGINEER A TOPOGRAPHIC SURVEY OF THE CONSTRUCTION AREA PLUS THE AREA WITHIN 3m OF THE EXISTING WATERMAIN INCLUDING IN THE RESULTS OF UNDERGROUND SERVICE LOCATES.

REFER TO DRAWING 02-1414-SS1 PREPARED
BY SIMMERING & ASSOCIATES LTD.