


1 SERVICE ADVISORS REFLECTED CEILING PLAN  
A-501 SCALE 1:100

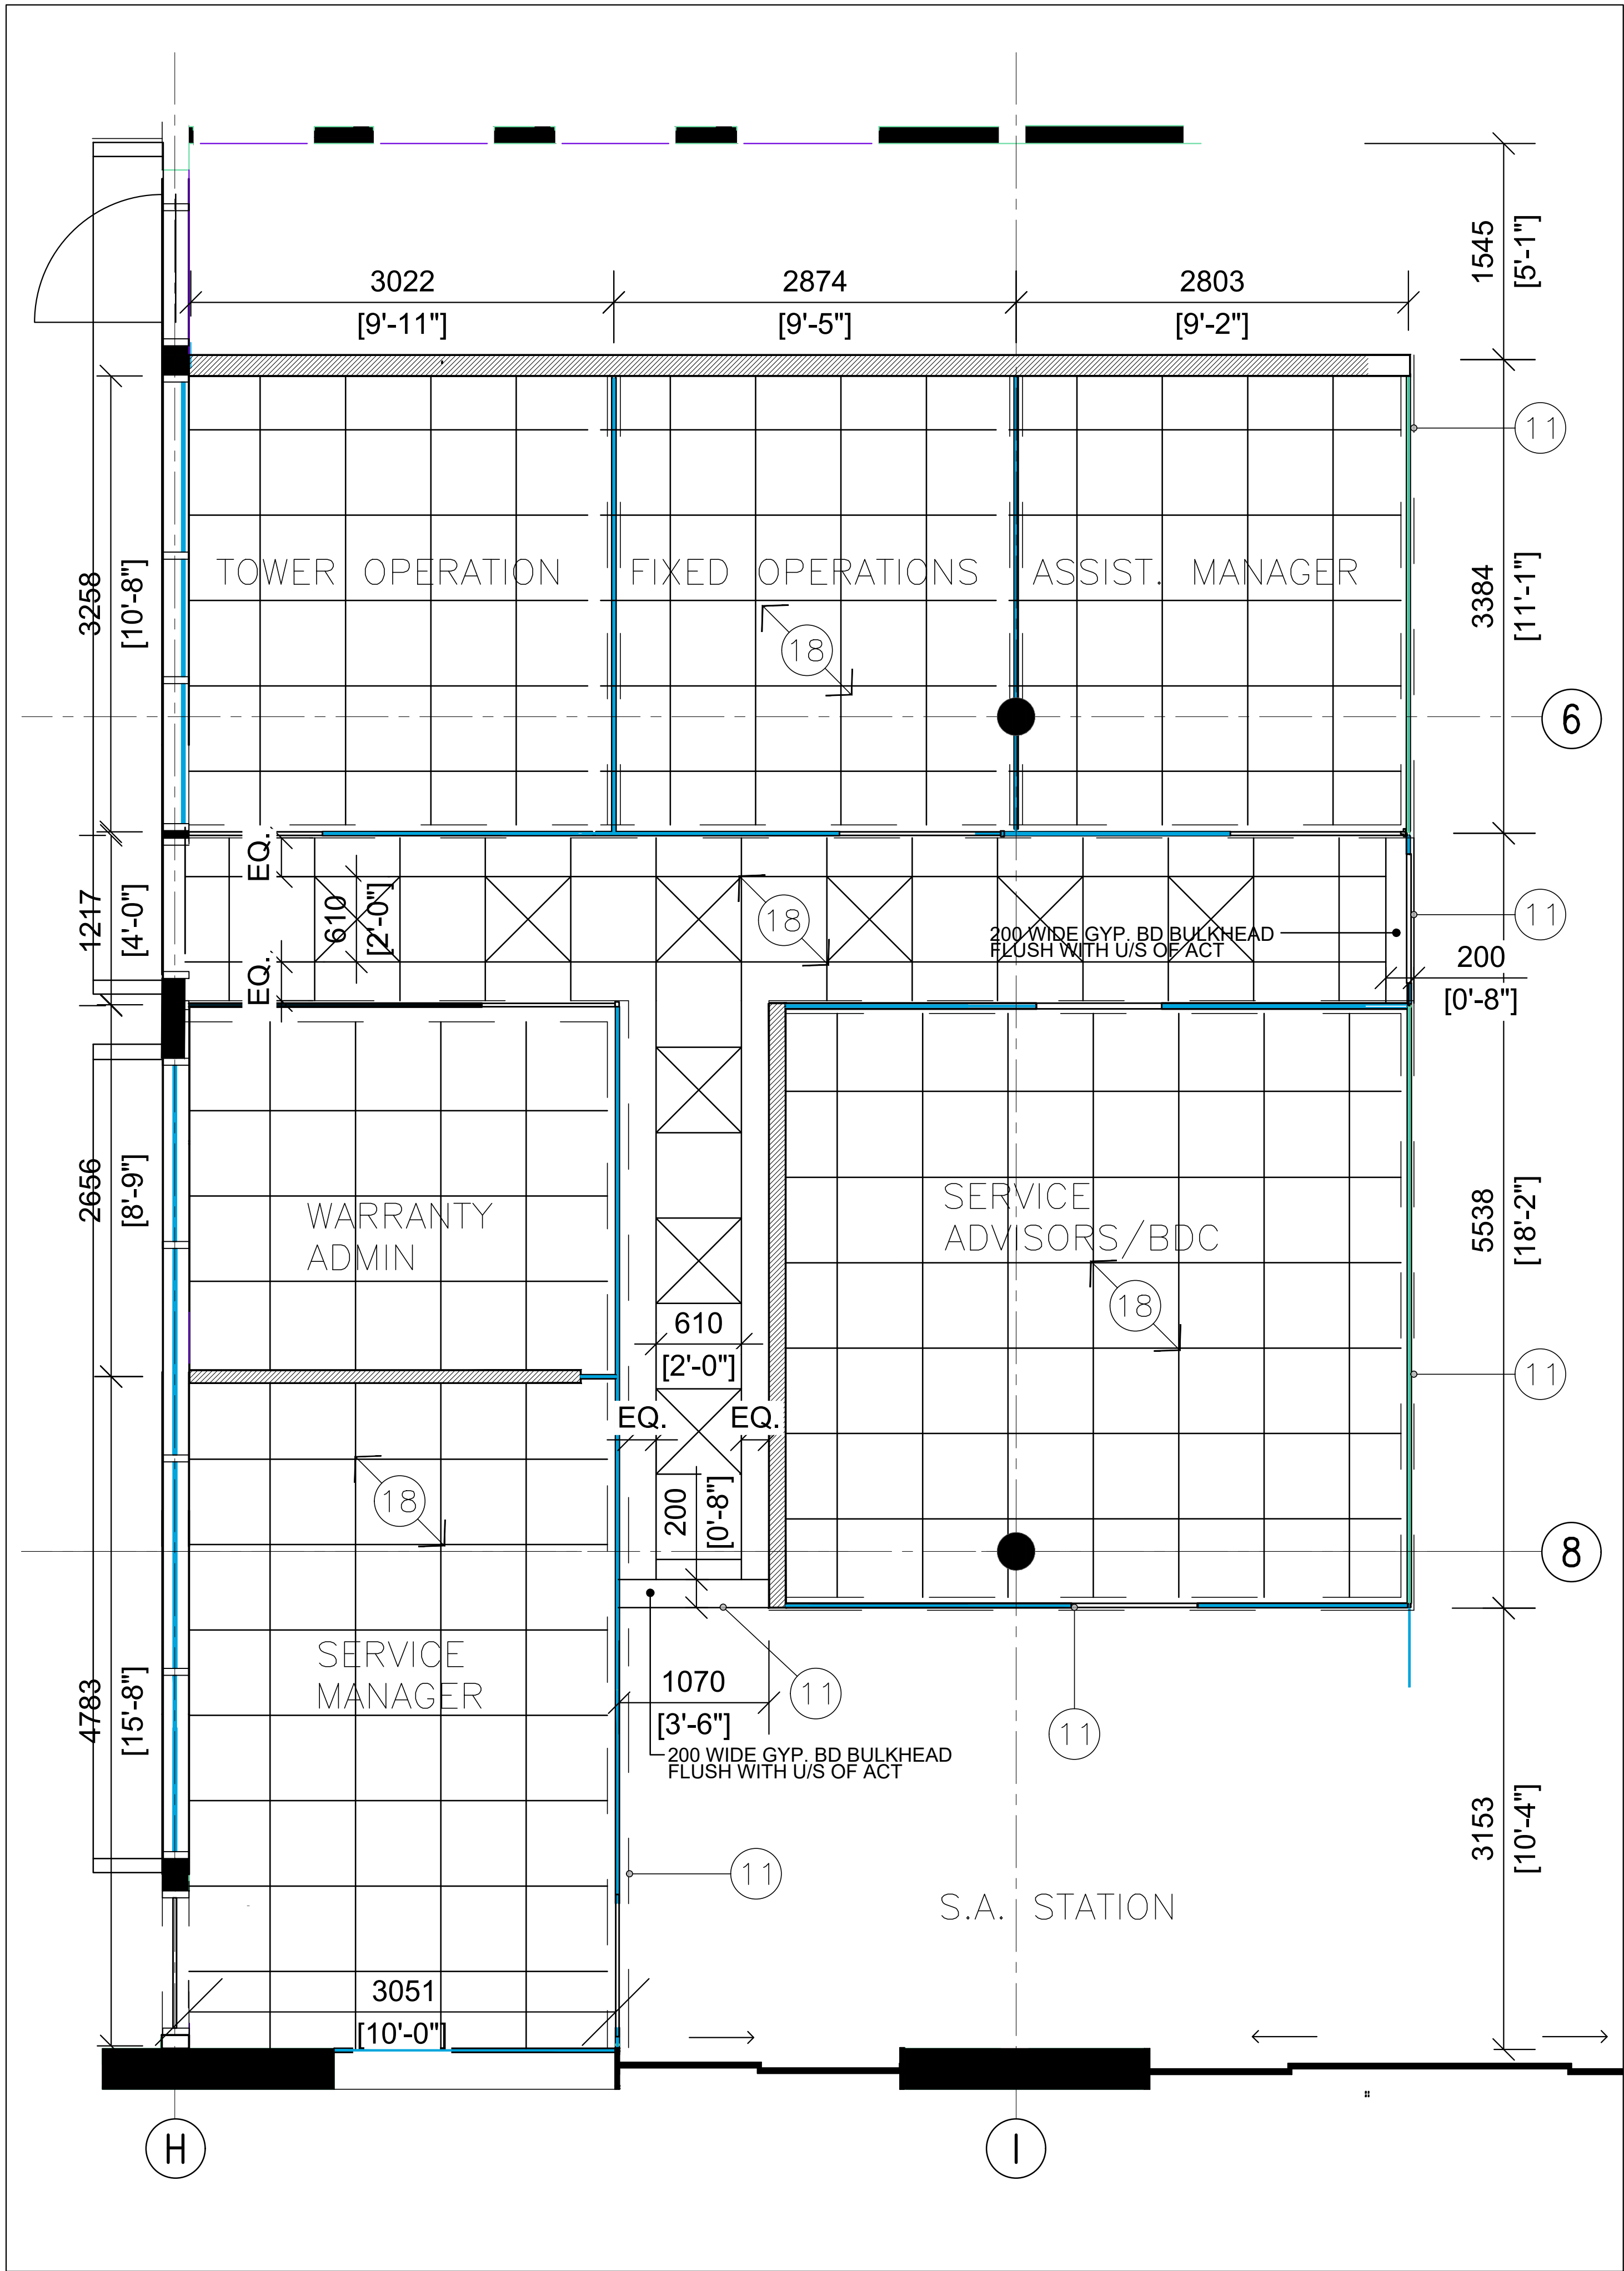

2 SERVICE ADVISORS REFLECTED CEILING PLAN  
A-501 SCALE 1:30

#### GENERAL NOTES

1. ALL OFFICE WALLS TO BE FLOOR TO U/S OF SLAB.
2. ACT 3050mm AFF.
3. ACOUSTIC BAFFLES AT ALL OFFICE WALLS ABOVE ACT TO U/S OF SLAB AND ACOUSTICALLY SEALED.
4. ACT TO BE CENTERED EQUALLY IN EACH ROOM.
5. RCP TO BE READ IN CONJUNCTION WITH LIGHTING SCHEDULE.

#### DRAWING NOTES

1. EXPOSED STRUCTURE PAINTED
2. ALL DUCTWORK, EXHAUST VENTS, GRILLES, CONDUIT, PIPING, ETC TO BE PAINTED
3. NEW CIRCULATION FANS
4. LINEAR RADIANT HEAT UNITS
5. U/S OF CANOPY STRUCTURE AND DECK PAINTED
10. EXTEND ALL PARTITIONS TO U/S OF STRUCTURE OR DECK
11. SUSPENDED METAL STUD AND GYP. BD BULKHEAD PAINTED
18. ACT CEILING C/W FINELINE GRID


#### DRAWING LEGEND

- STRUCTURE NOT PAINTED
- GYPSUM BOARD
- 610X610 ACT C/W THIN GRID
- == == LINE OF ACOUSTIC BAFFLE ABOVE ACT

#### NOTES

It is the responsibility of the appropriate contractor to check and verify all dimensions on site and report all errors and omissions to the Architect.  
All contractors must comply with all pertinent codes and by-laws.  
Do not scale drawings.  
This drawing may not be used for construction until signed by the Architect.  
Copyright reserved.

#### LOCATION MAP

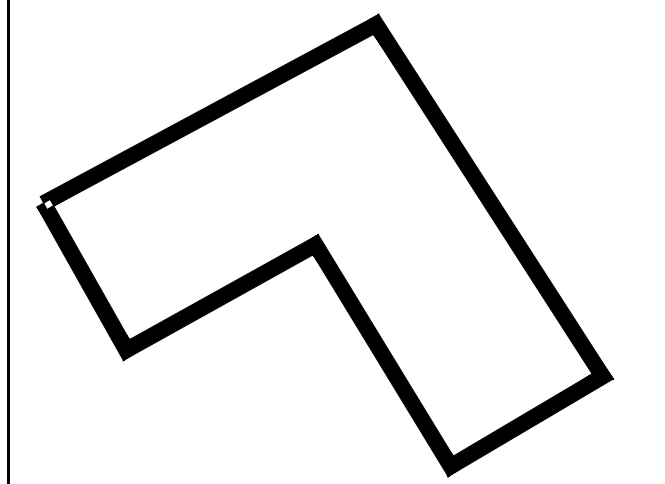

no.	date	revision
6	07 OCT. '25	ISSUED FOR ADDENDUM NO.5
5	02 OCT. '25	ISSUED FOR ADDENDUM NO.3
4	23 SEPT. '25	ISSUED FOR ADDENDUM NO.1
3	22 OCT. '24	ISSUED FOR DRIVE THRU B.P.
2	10-OCT-'24	ISSUED FOR REVIEW
1	20-SEP-'24	ISSUED FOR REVIEW

STAMP

**brian k. clark**  
ARCHITECT  
141 Catherine Street, Suite 102  
Ottawa, Ontario K2P 1C3  
TEL • (613) 238-7412 FAX • 238-1799  
Email bkclarkarchitect@gmail.com

PROJECT  
 **Mercedes-Benz**  
Star Motors of Ottawa  
400 West Hunt Club Rd,  
Ottawa, Ontario

DRAWING  
**S/A OFFICES**  
**REFLECTED CEILING PLANS**

Project No. **2302** Drawn By: **DC** Scale: **AS NOTED**  
North Arrow: Date: **SEP' 20, 2024**  
Drawing No.

**A501**