



**WALL LEGEND:**

- EXISTING TO REMAIN
- EXISTING TO BE DEMOLISHED
- NEW

R1	2024 05 14	DCD Amendment	PG
No	DATE	ISSUED / REVISION	BY

**WE!S**

Weis & Associates Inc.  
310 Spadina Avenue, Suite 100A  
Toronto, Ontario M5T 2E8  
tel: 416.967.WEIS(9347)  
website: [www.weis.ca](http://www.weis.ca)

## Bytek Volkswagen

1325 St Laurent Blvd,  
Ottawa, ON

Renovation

## Ground Floor Plan

**SCALE**  
**1 : 200**


**DRAWN**  
RH  
**SUPERVISED**  
MA  
**DATE**  
May 14, 2024

PROJECT NO.  
811-3240


DRAWING NO.  
**A1.1**

---


VERSION  
**V2R3**

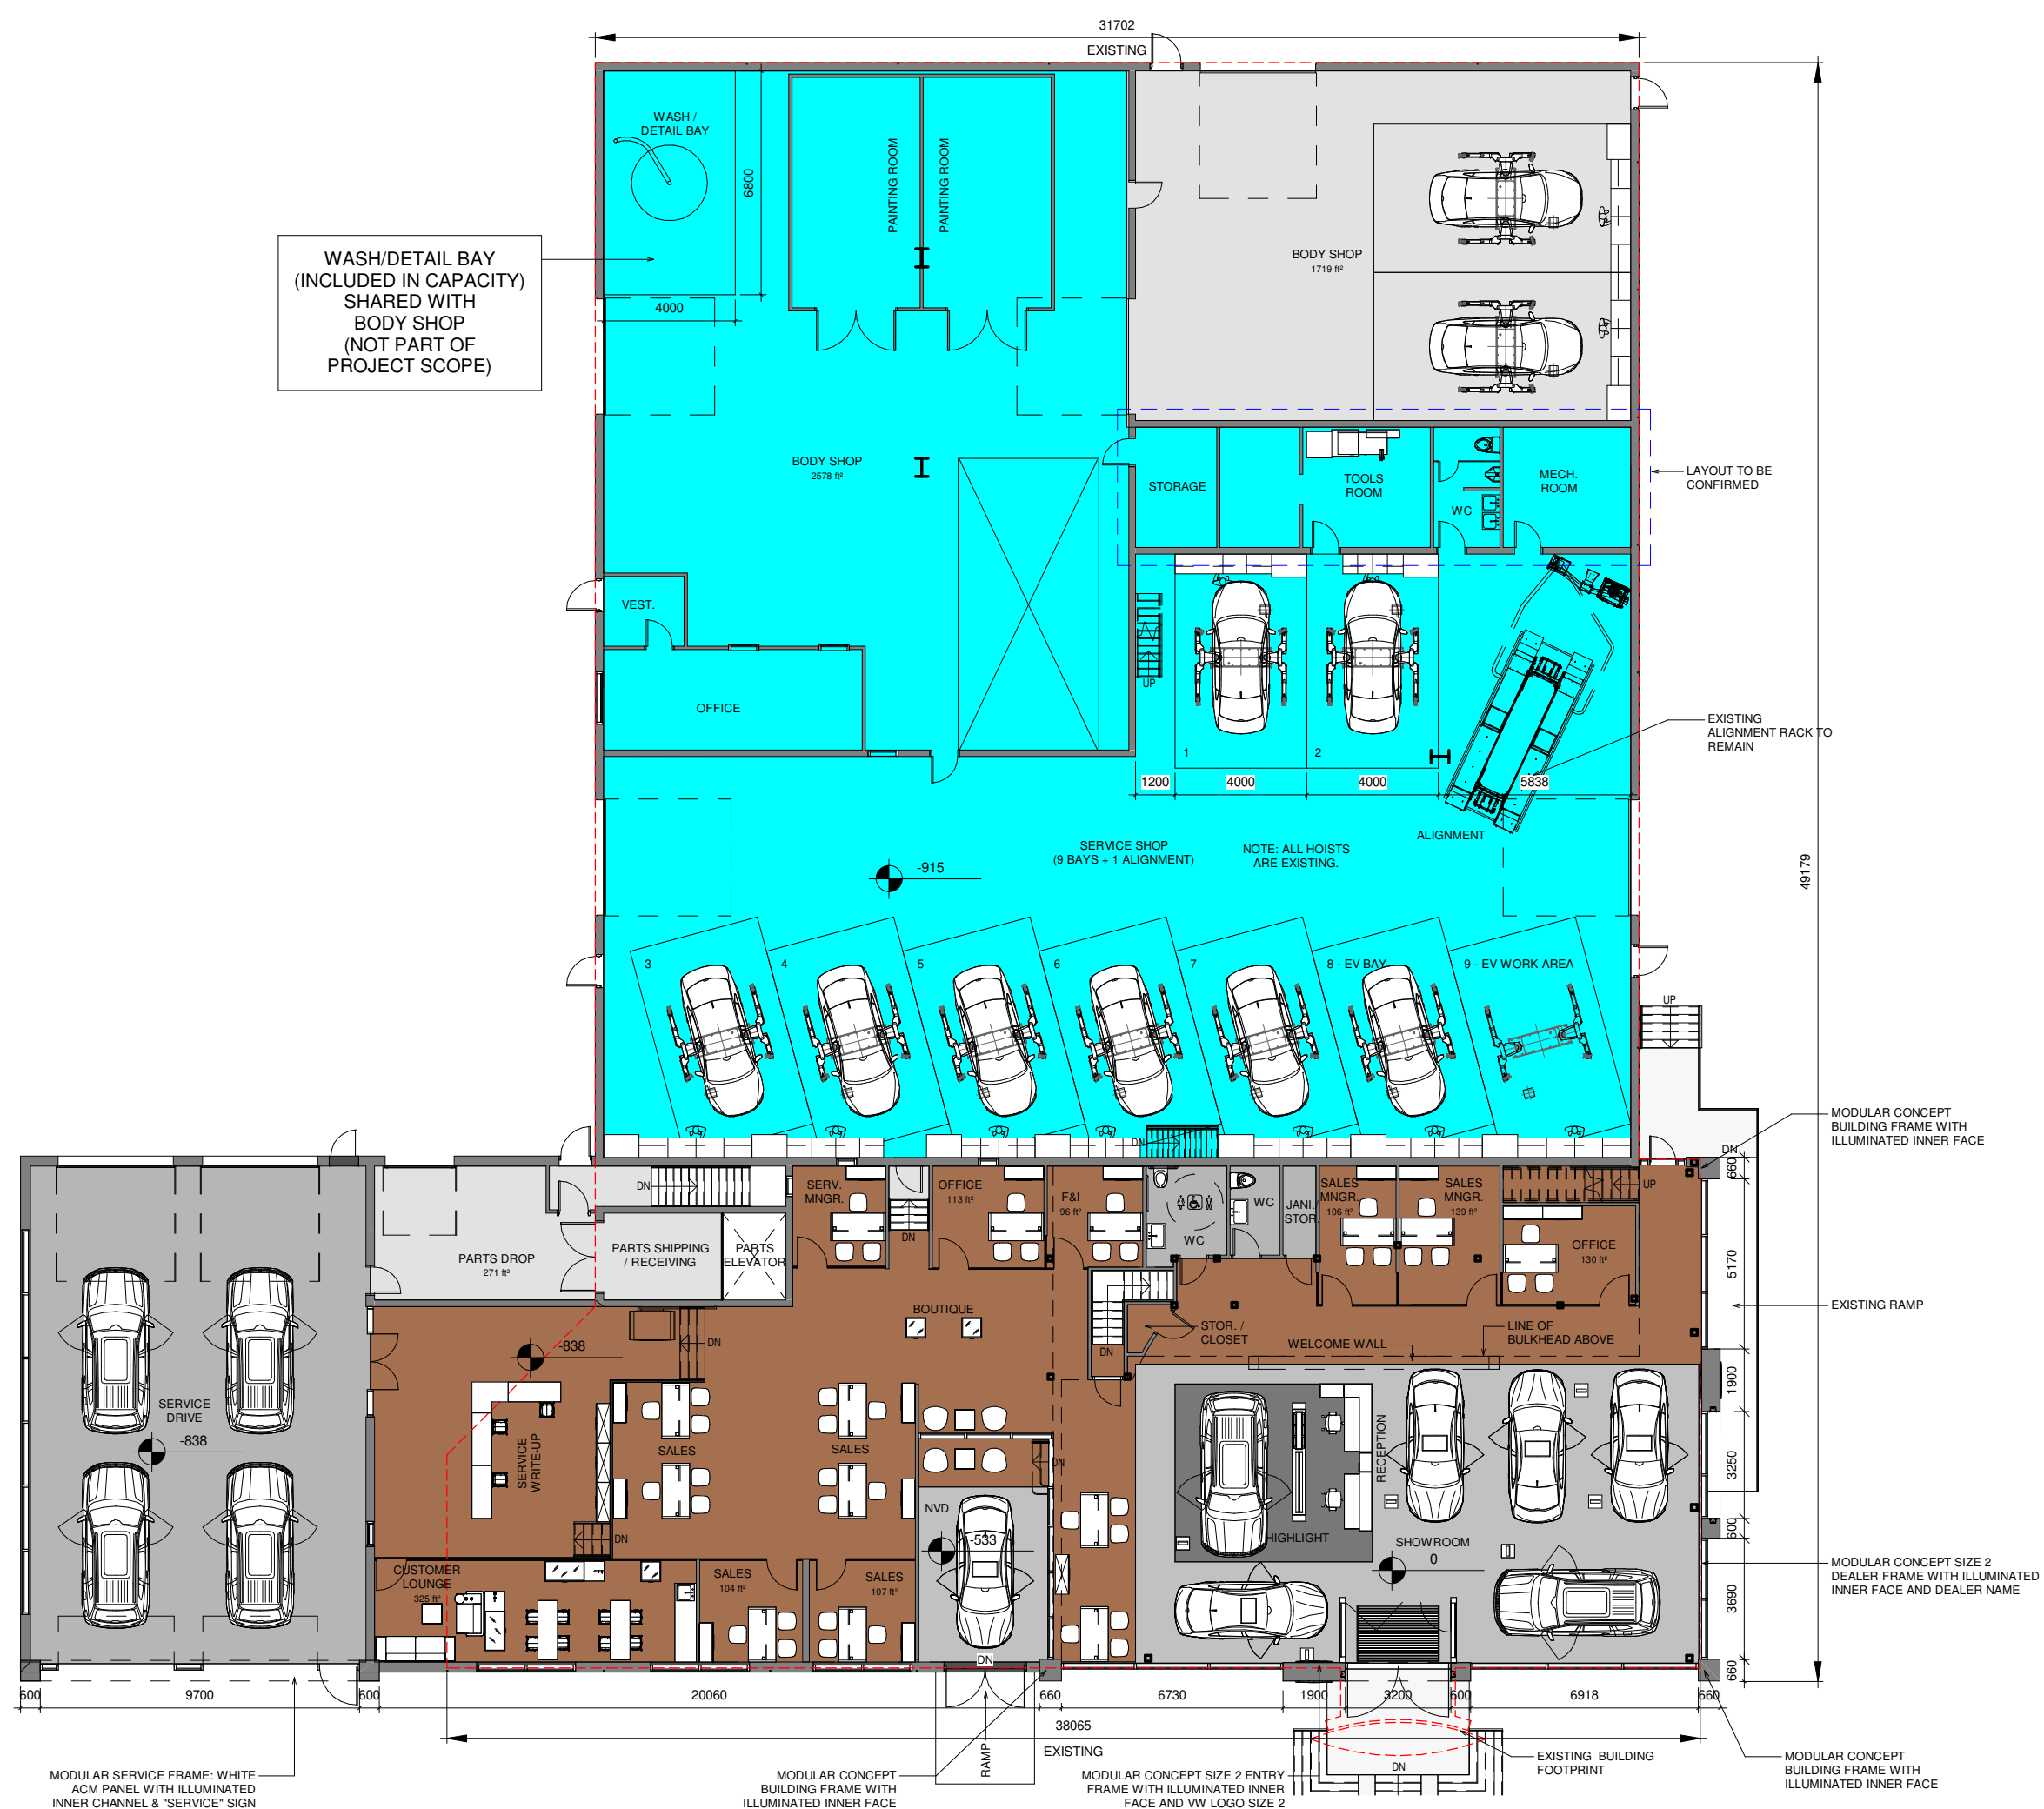


The purpose of these drawings is to convey the design intent and finish material specifications only. They are not to be used to obtain building permits or for actual construction of the project. Construction documents are to be prepared by licensed professionals who are willing to accept responsibility for proper applications.

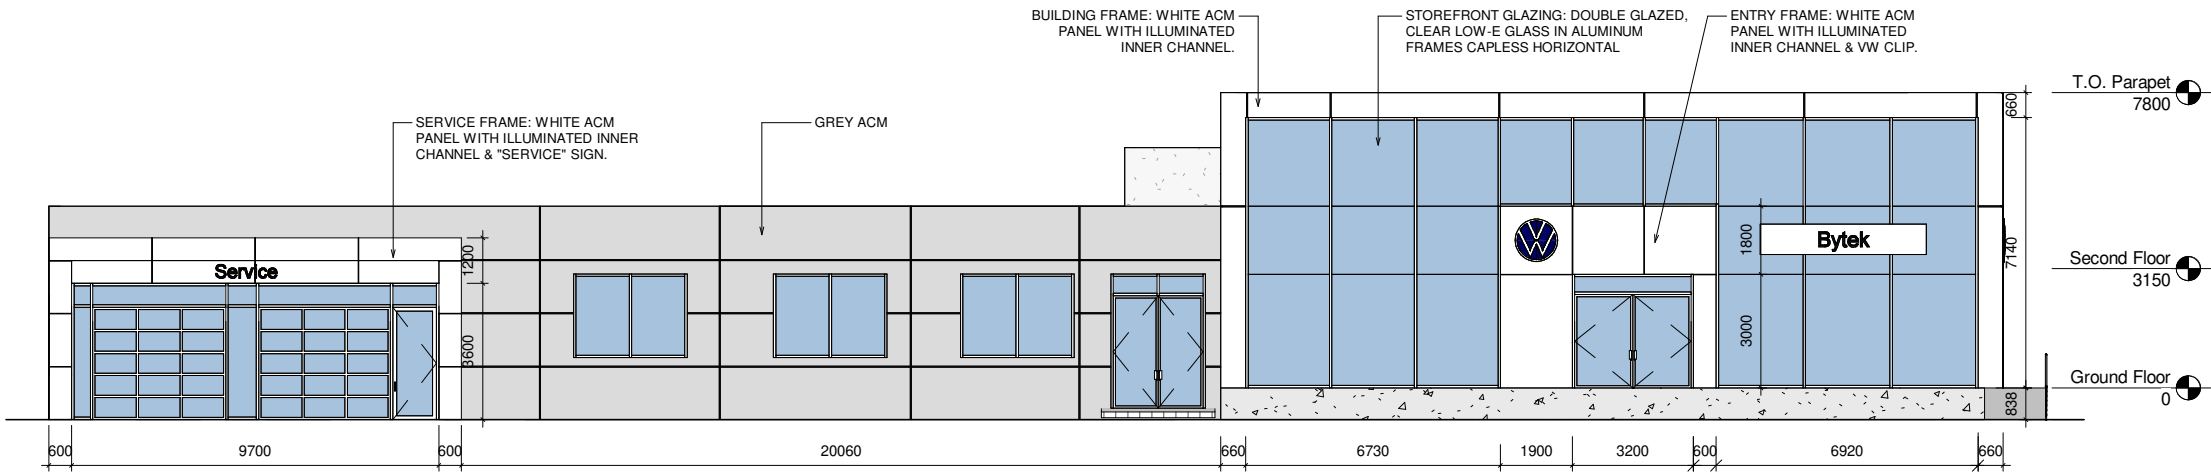


1 North - Front Elevation  
1 : 200

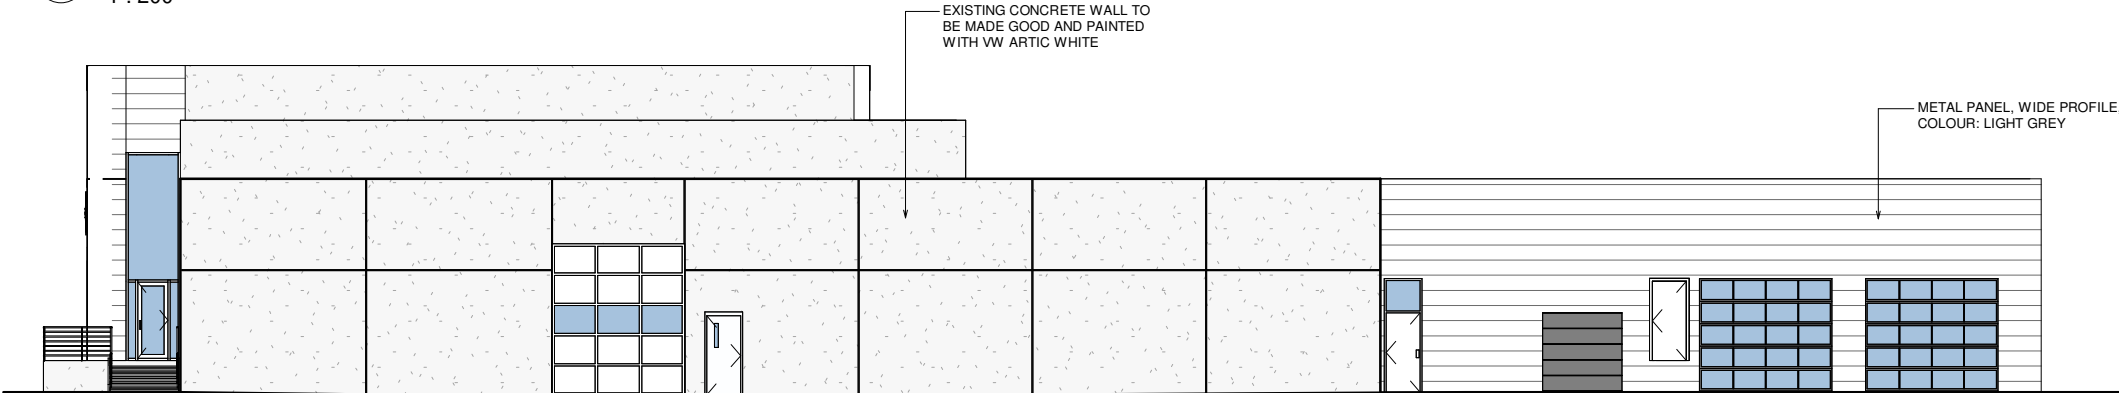

2 South  
1 : 200

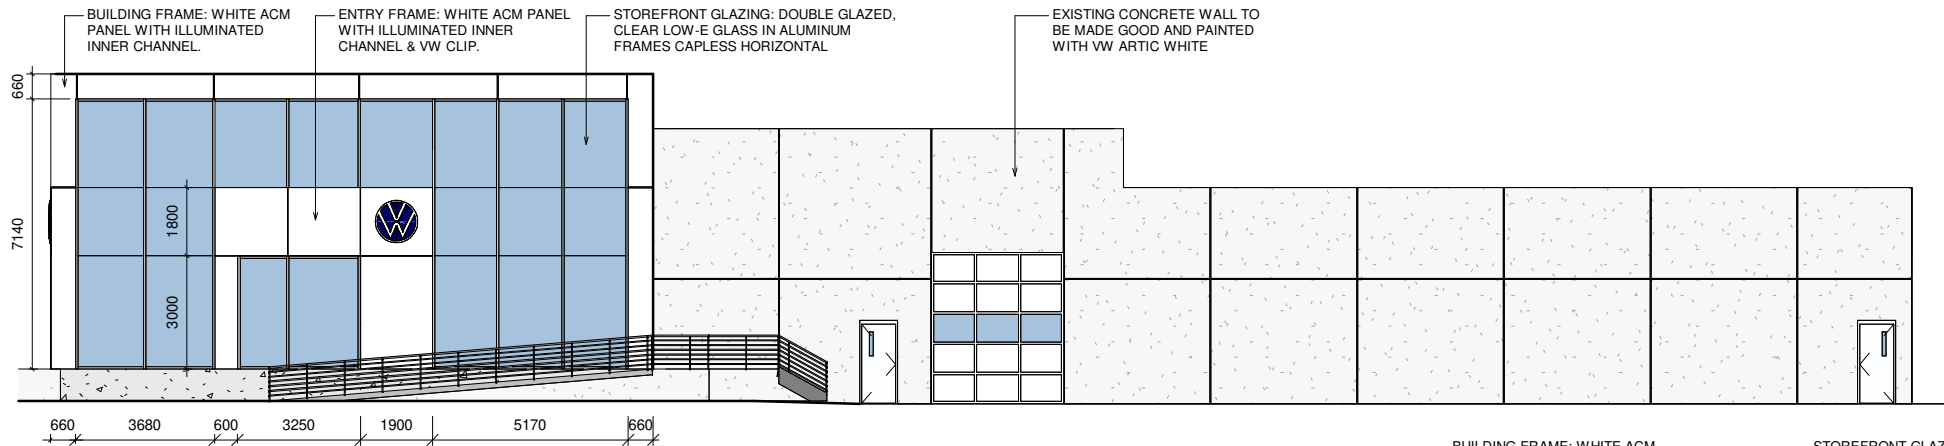

3 West  
1 : 200

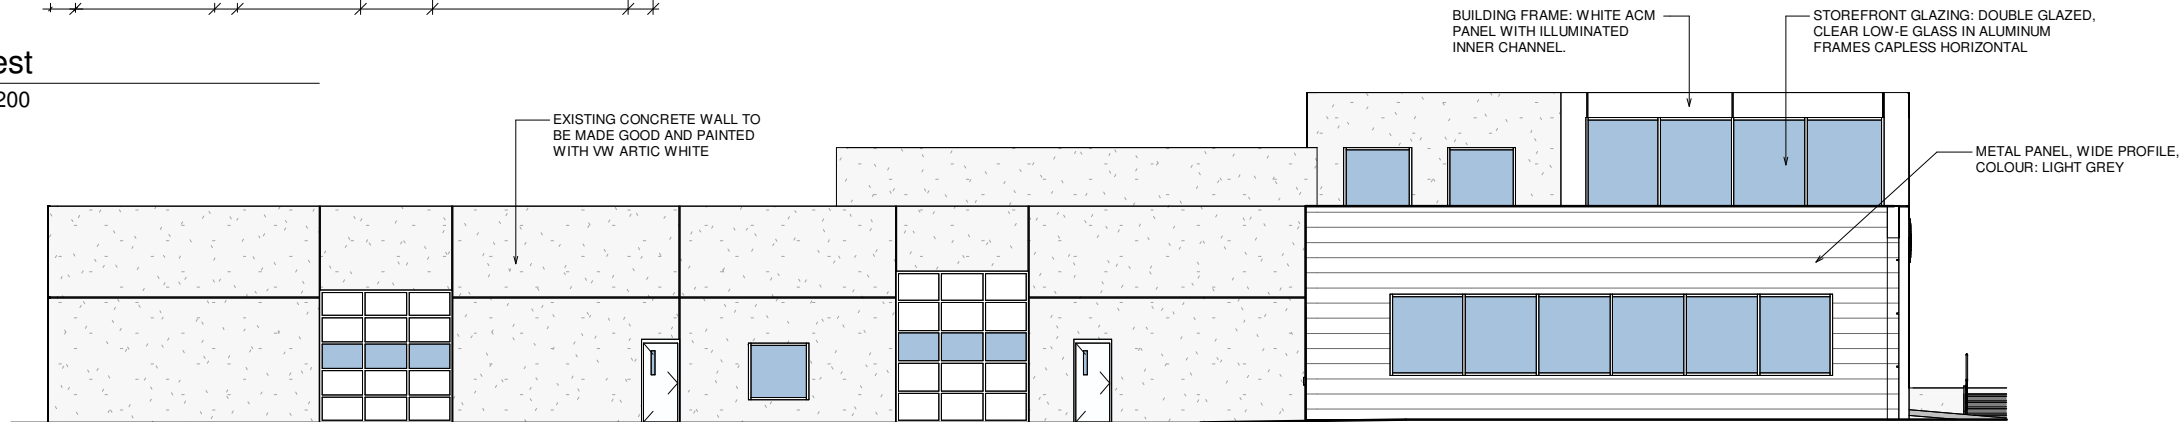

4 East  
1 : 200

R1 No	2024 05 14 DATE	DCD Amendment ISSUED / REVISION	PG BY



# WE!S

**Weis & Associates Inc.**  
310 Spadina Avenue, Suite 100A  
Toronto, Ontario M5T 2E8  
tel: 416.967.WEIS(9347)  
website: [www.weis.ca](http://www.weis.ca)

# Bytek Volkswagen

1325 St Laurent Blvd,  
Ottawa, ON

## Renovation

## Elevations

SCALE 1 : 200	PROJECT NO. 811-3240
DRAWN RH SUPERVISED MA	DRAWING NO. <b>A2.0</b>
DATE May 14, 2024	VERSION <b>V2R3</b>