



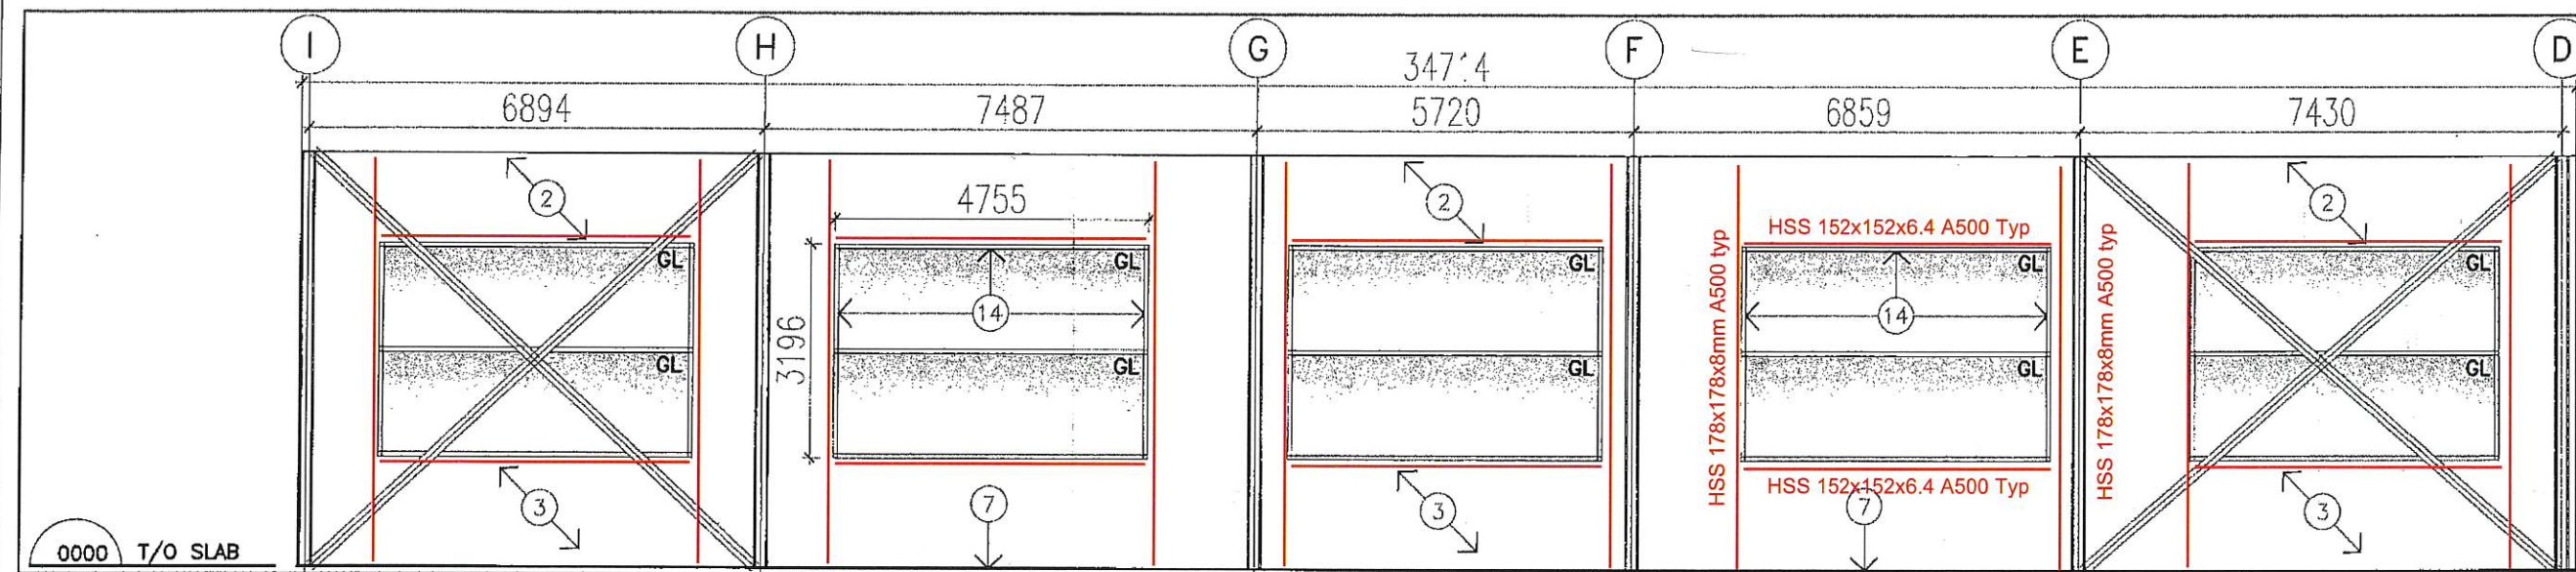


1 INTERIOR ELEVATION
A400 SCALE 1:50


Bearing Plate for Girts 190x275x13mm c/w 2-15.9mm dia Hilti KBIII anchors 102mm Embedment Typ.

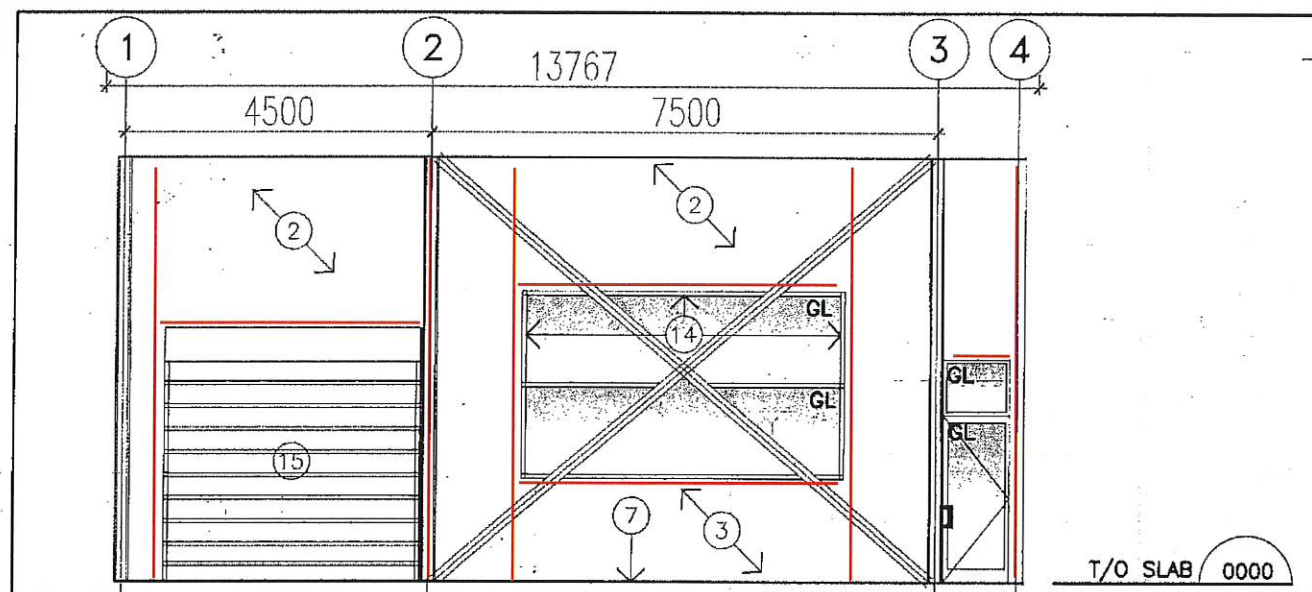

2 INTERIOR ELEVATION
A400 SCALE 1:50

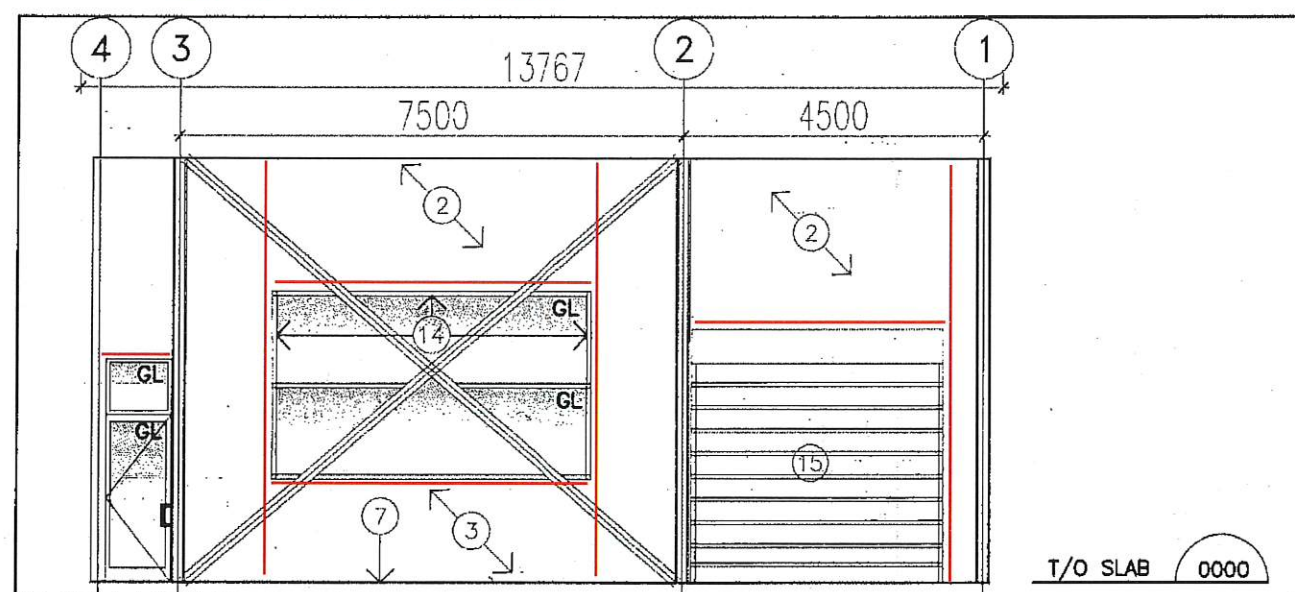

3 INTERIOR ELEVATION
A400 SCALE 1:50

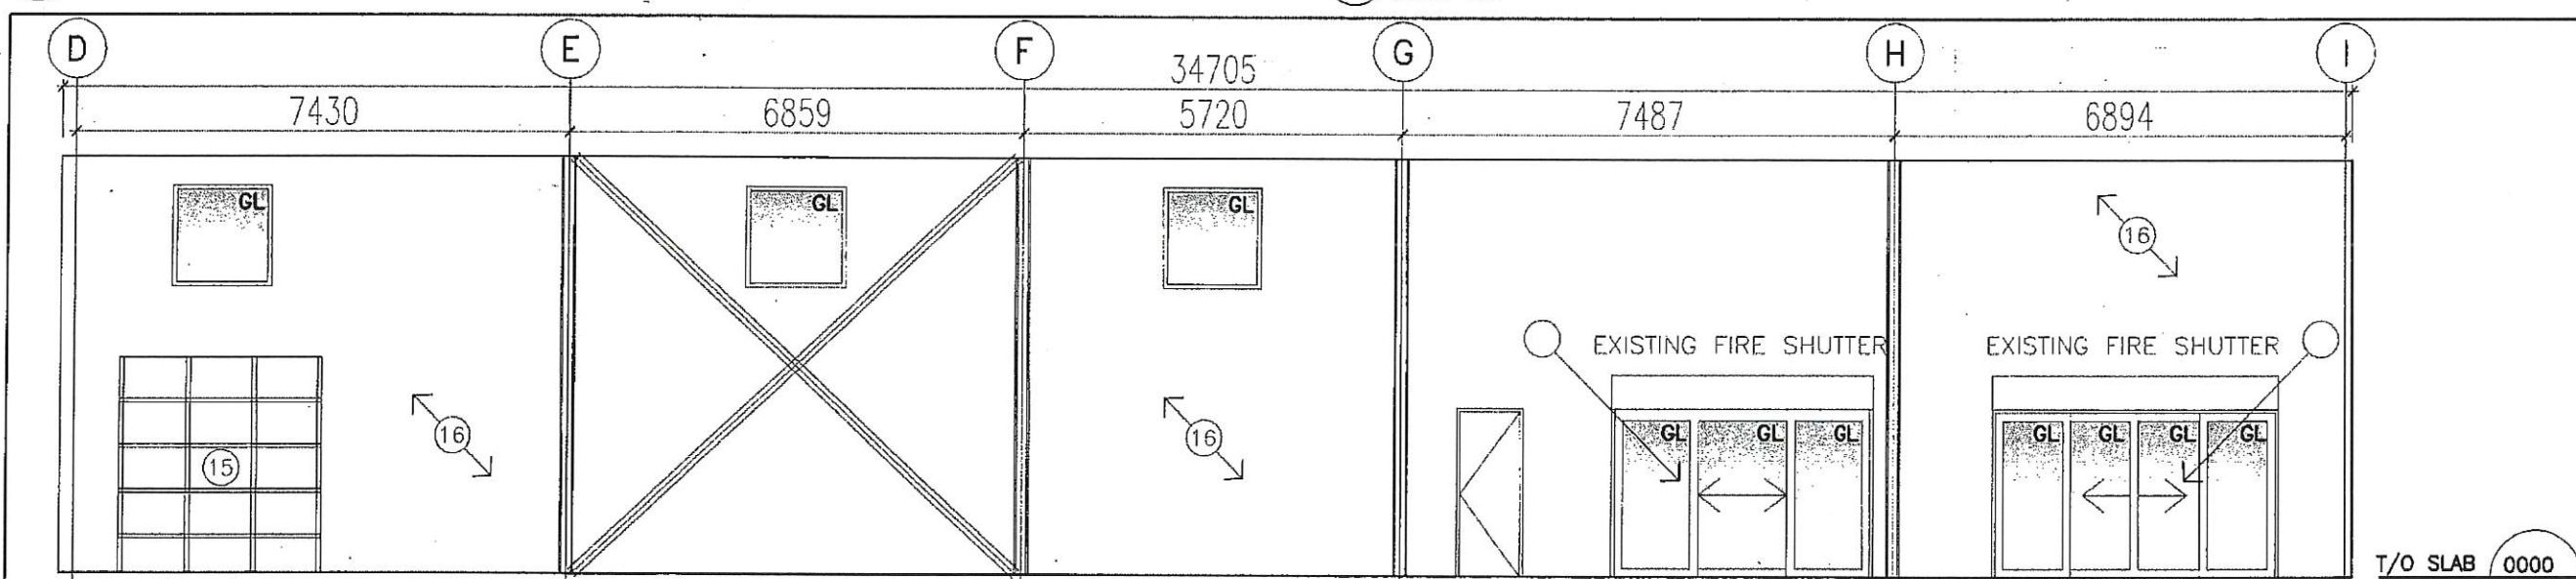


4 INTERIOR ELEVATION
A400 SCALE 1:50

Structural Addendum S001 Update Girt Framing at Windows/ OH Doors

NOTES

It is the responsibility of the appropriate contractor to check and verify all dimensions on site and report all errors and omissions to the Architect.
All contractors must comply with all pertinent codes and by-laws.
Do not scale drawings.
This drawing may not be used for construction until signed by the Architect.
Copyright reserved.

KEY PLAN

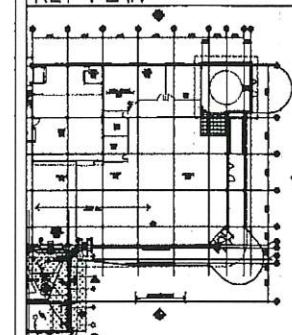

DRAWING NOTES

- 1 EXPOSED STRUCTURE PAINTED
- 2 GYP. BD PAINTED O/W CONSTRUCTION JOINT
- 3 CEMENT BOARD PAINTED C/W CONSTRUCTION JOINT
- 4 EXISTING DOOR
- 5 EXISTING WINDOW
- 6 EXISTING FIRE SHUTTER
- 7 200 POUNDED CONC. BASE
- 8 PORCELAIN TILE 1
- 9 PORCELAIN TILE 2
- 10 REFER TO LOW DETAILS FOR GYP.BD, GLASS, PLYWOOD
- 11 SUSPENDED METAL STUD AND GYP. BD BLACKHEAD PAINTED
- 12 EXISTING O/H DOOR PAINTED, BLACK
- 13 ALL FURNITURE NIG
- 14 PROVIDE GYP. BD RETURNS TO ALL WINDOWS
- 15 O/H DOOR
- 16 OVERLAY EXISTING METAL SIDING AND GYP. BD PAINTED
- 17 TAPERED ROOF INSULATION SHOWN WITH PATCH
- 18 ACT CEILING C/W FINELINE GRID
- 19 ROOF TOP UNITS AND EXHAUST FANS REFER TO MECHANICAL DRAWINGS
- 20 PADDLE FANS, INFRA RED UNIT HEATERS AND RTU, REFER TO MECHANICAL
- 21 ALL EXPOSED DUCTWORK, PIPING AND CONDUIT TO BE PAINTED TO MATCH CEILING
- 22 PRE-FINISHED METAL ROOF CAD FLASHING
- 23 PREFINISHED METAL ROOF FLASHING OVER CONTINUOUS 75mm BUILDING MOVEMENT CONTROL JOINT

1 12-20-24 ISSUED FOR PERMIT
no. date revision

brian k. clark
ARCHITECT
141 Catherine Street, Suite 102
Ottawa, Ontario K2P 1C3
TEL: (613) 238-7412 FAX: 238-1799
Email: bklarkarchitect@gmail.com

PROJECT
Mercedes-Benz
Star Motors of Ottawa
400 West Hunt Club Rd,
Ottawa, Ontario

DRAWING
INTERIOR ELEVATIONS

Project No. 2302
Drawn By: BG
Scale: AS NOTED
Date: SEPTEMBER 2024
Drawing No.

A400