




5 KEY PLAN
A-701 SCALE: 1:50

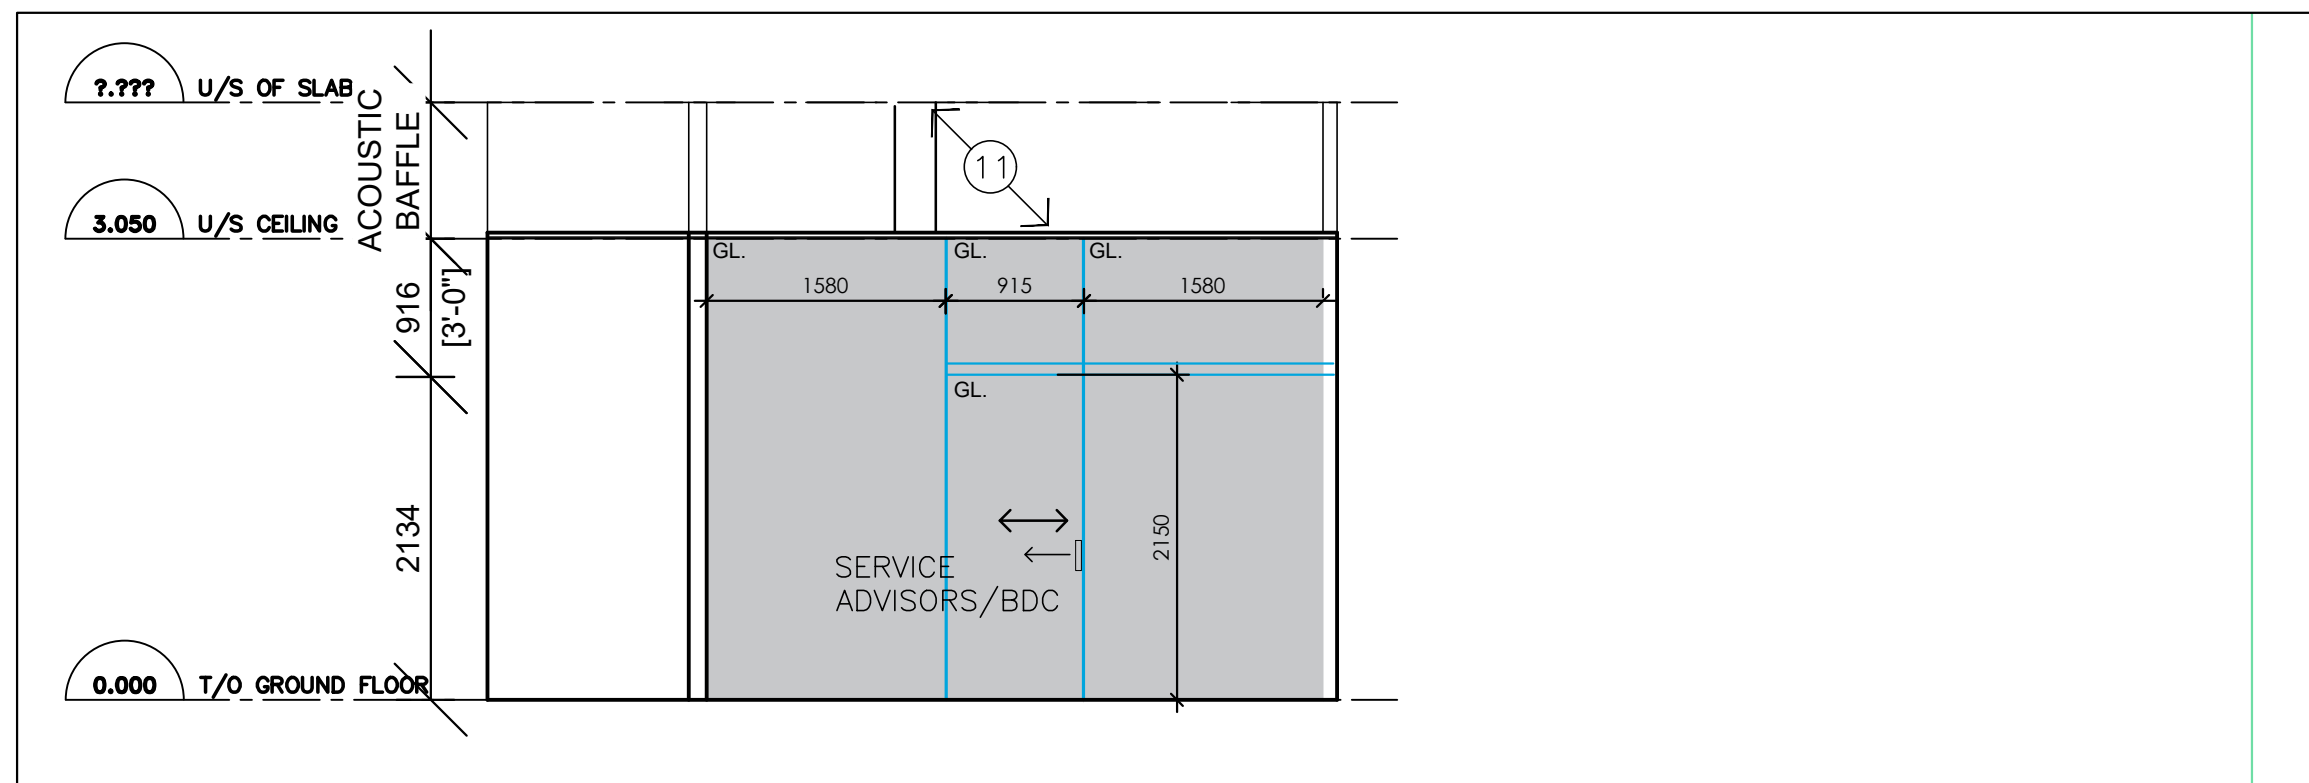


1 INTERIOR ELEVATION A
A-701 SCALE: 1:50

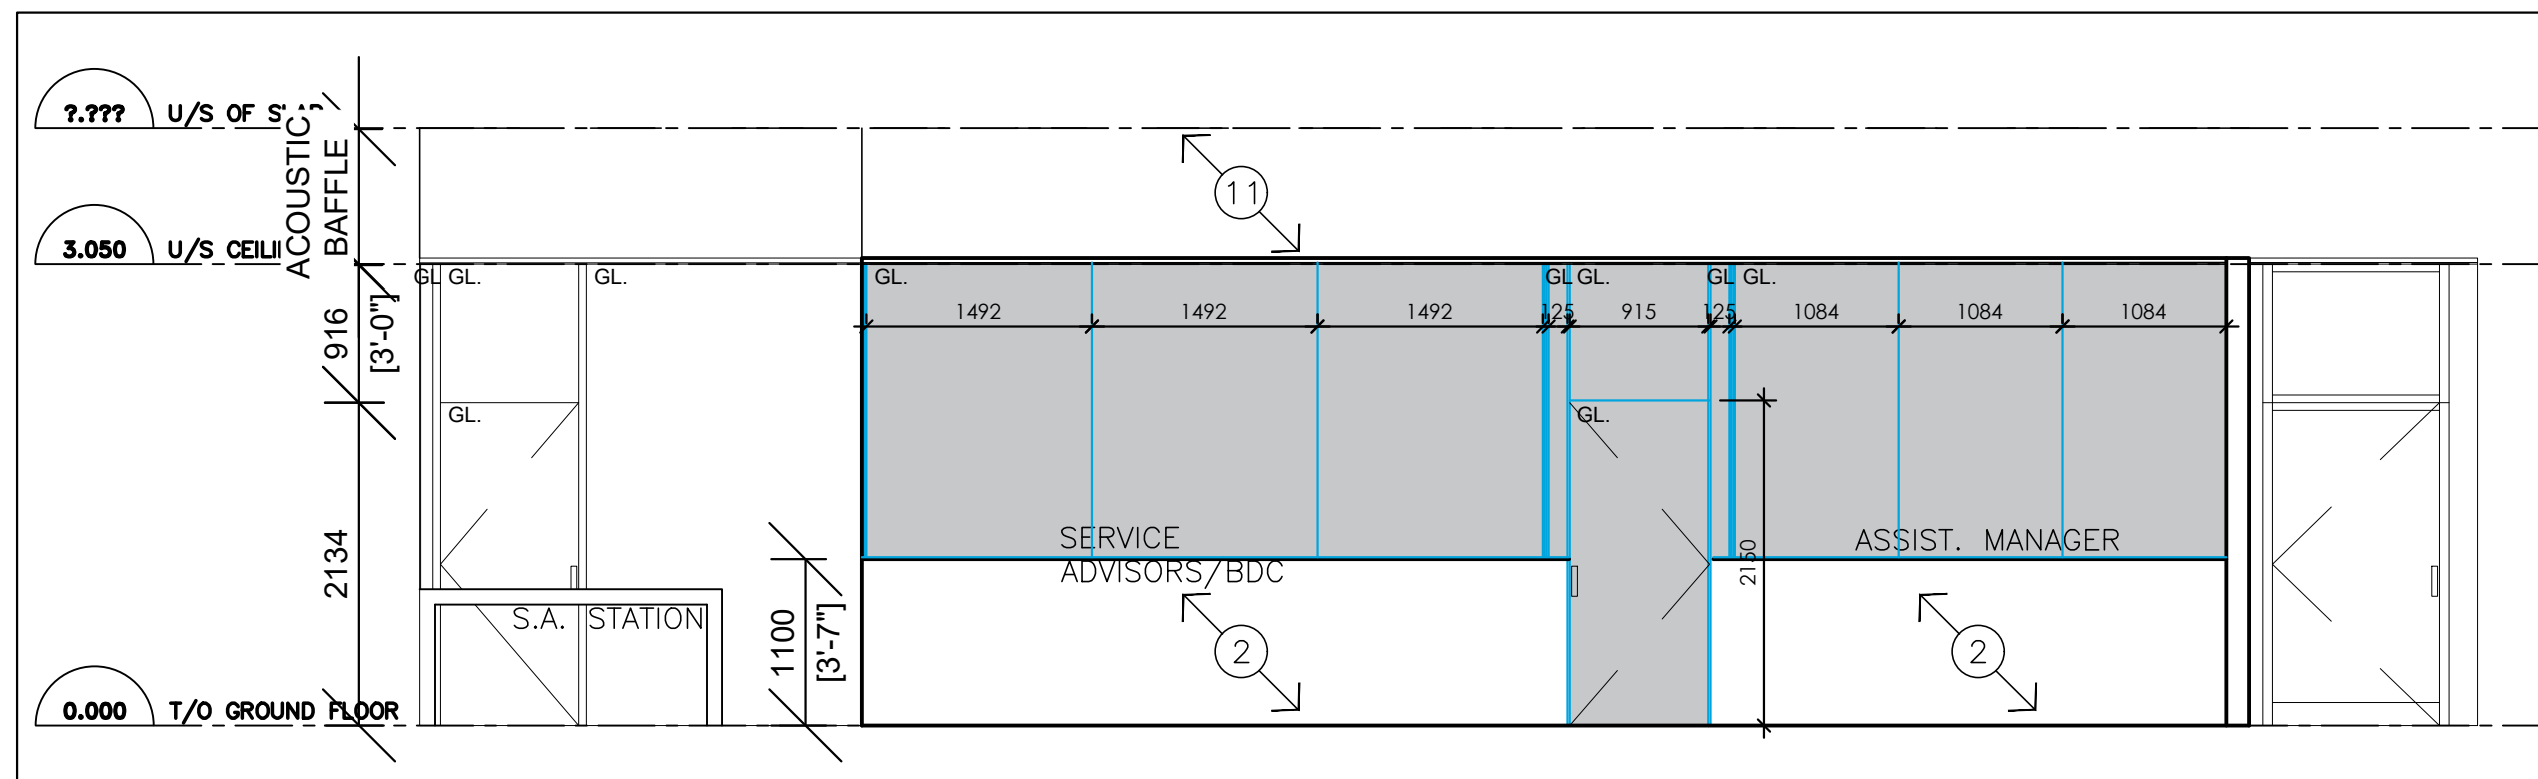

2 INTERIOR ELEVATION B
A-701 SCALE: 1:50

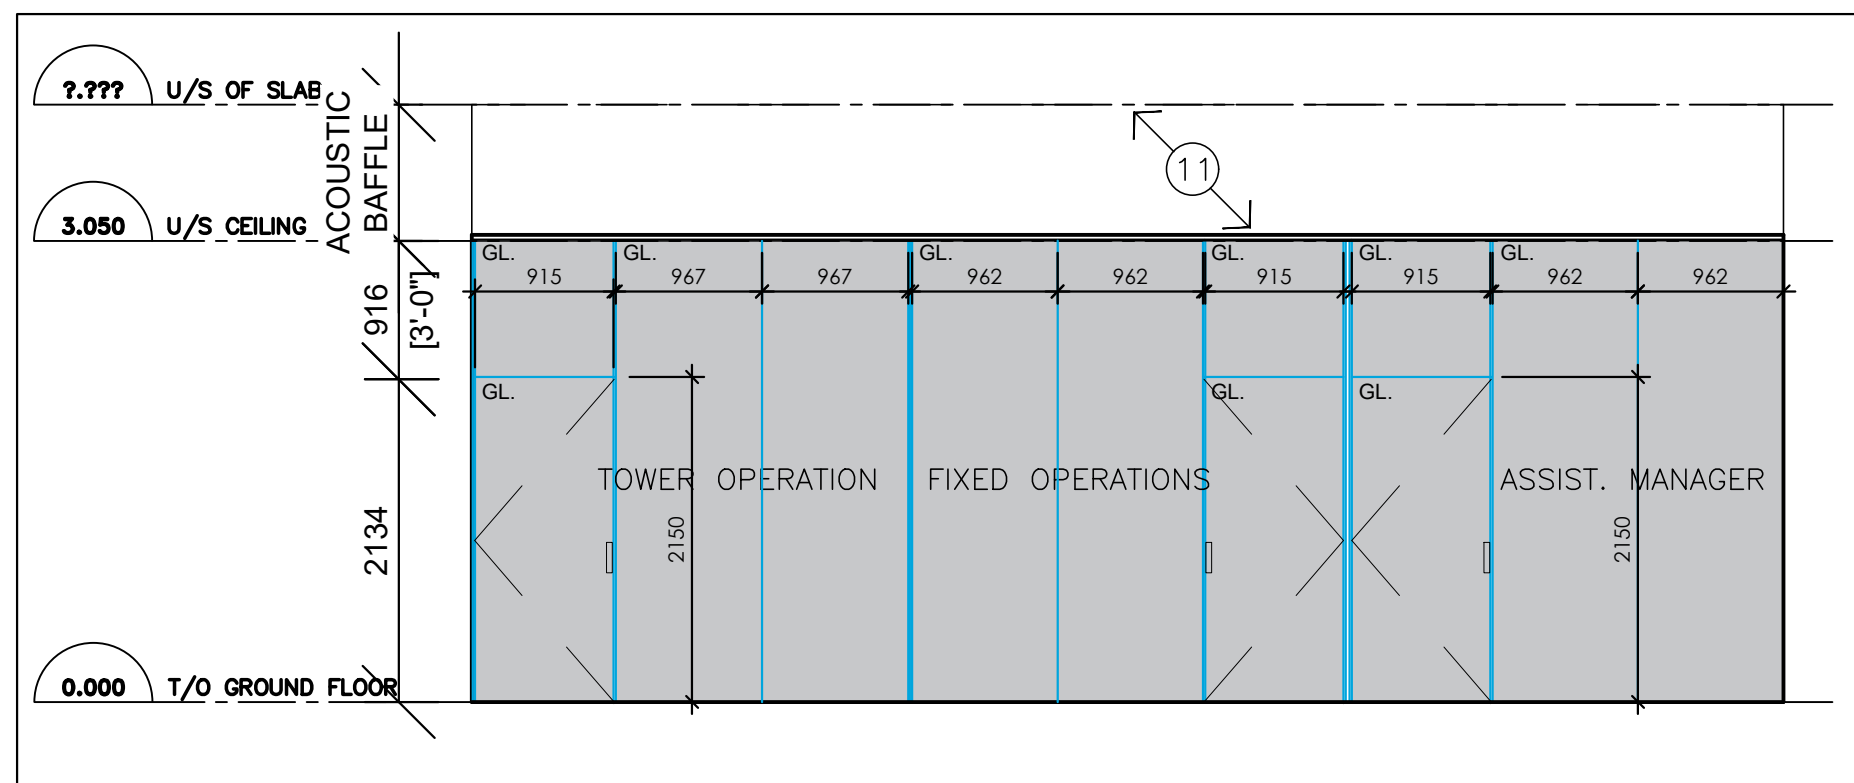

3 INTERIOR ELEVATION C
A-701 SCALE: 1:50

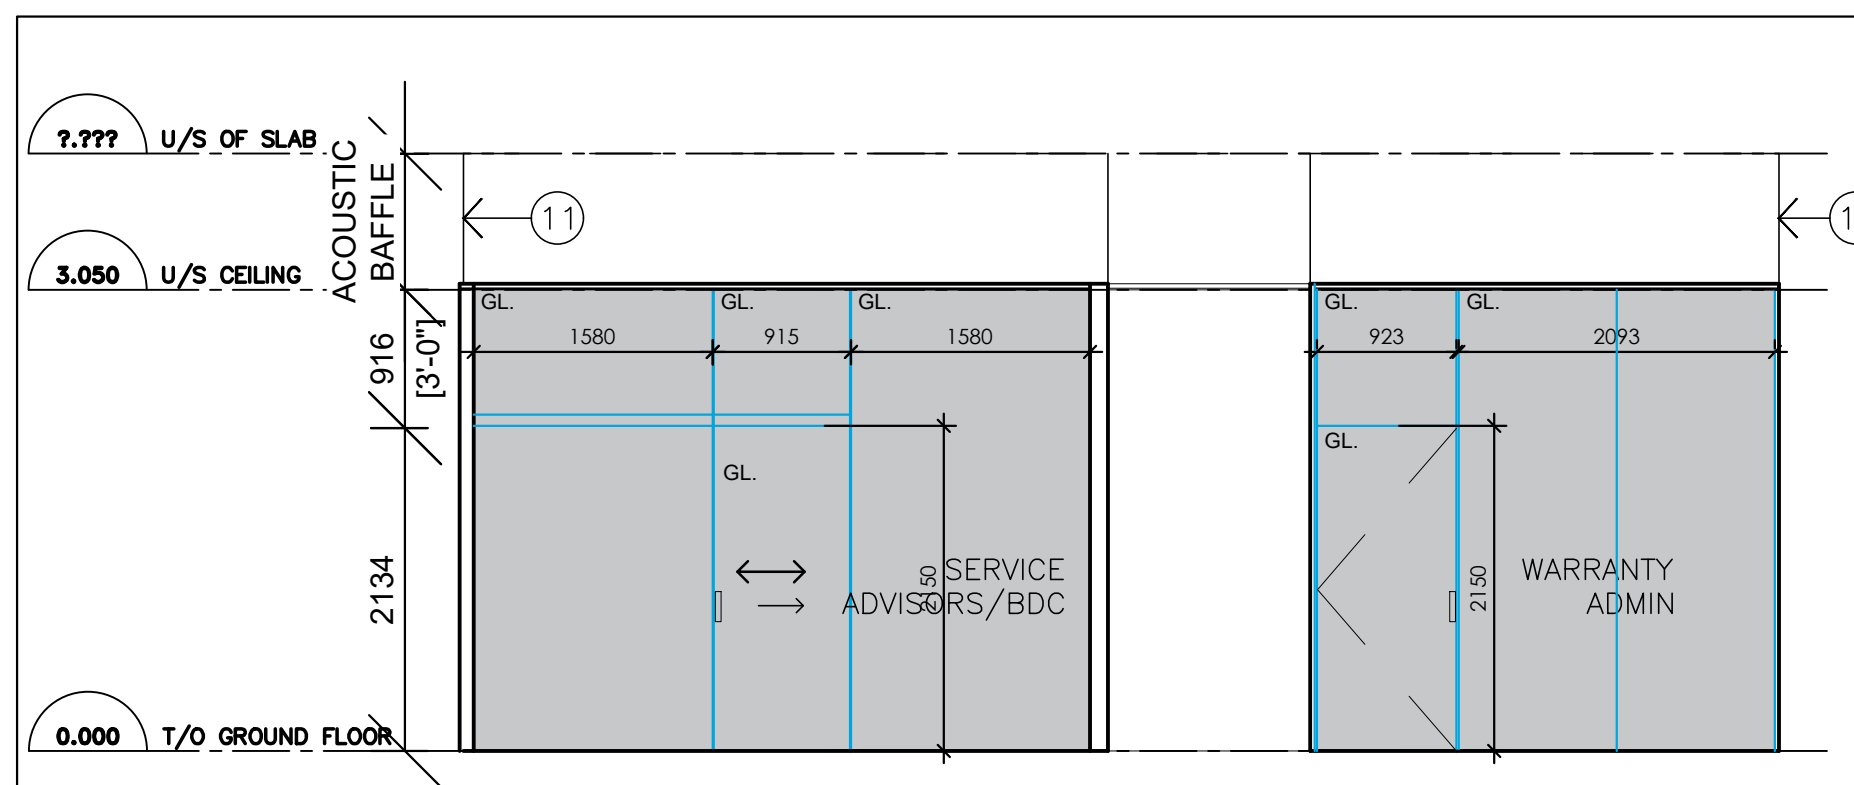

4 INTERIOR ELEVATION D
A-701 SCALE: 1:50

DRAWING NOTES

- 1 EXPOSED STRUCTURE PAINTED
- 2 GYP. BD PAINTED C/W CONSTRUCTION JOINT
- 3 CEMENT BOARD PAINTED C/W CONSTRUCTION JOINT
- 4 EXISTING DOOR
- 5 EXISTING WINDOW
- 6 EXISTING FIRE SHUTTER
- 7 200 POURED CONC. BASE
- 8 PORCELAIN TILE 1
- 9 PORCELAIN TILE 2
- 10 REFER TO LCW DETAILS FOR GYP.BD, GLASS, PLYWOOD
- 11 SUSPENDED METAL STUD AND GYP. BD BULKHEAD PAINTED
- 12 EXISTING O/H DOOR PAINTED, BLACK
- 13 ALL FURNITURE NIC
- 14 PROVIDE GYP. BD RETURNS TO ALL WINDOWS
- 15 O/H DOOR
- 16 OVERLAY EXISTING METAL SIDING AND GYP. BD PAINTED
- 17 TAPERED ROOF INSULATION SHOWN WITH HATCH
- 18 ACT CEILING C/W FINELINE GRID
- 19 LINE OF WALL / FLOOR BEHIND
- 20 EXISTING FLOORING TO REMAIN
- 21 2'-8" HIGH GYPSUM BOARD PARTITION C/W TEMPERED GLAZED PANELS ABOVE UP TO CEILING
- 22 FULL TEMPERED GLASS PARTITIONS
- 23 FURNITURE FROM DCD, NOT MILLWORK
- 24 NEW SLIDING PASS THROUGH WINDOW
- 25 NEW PSF AND GLASS WINDOW UNITS SPRINKLERED
- 26 EXISTING WALL TO REMAIN
- 27 ALL FURNITURE INDICATED NIC

- NOTE:
1. ALL OFFICE WALLS TO BE FLOOR TO U/S OF SLAB.
 2. ACT 3050mm AFF.
 3. ACOUSTIC BAFFLES AT ALL OFFICE WALLS ABOVE ACT TO U/S OF SLAB AND ACOUSTICALLY SEALED
 4. ALL CABLING MUST BE CONCEALED W/ THE WALL. NO EXPOSED CABLING AND/OR CONDUIT.

NOTES

It is the responsibility of the appropriate contractor to check and verify all dimensions on site and report all errors and or omissions to the Architect.


All contractors must comply with all pertinent codes and by-laws.

Do not scale drawings.

This drawing may not be used for construction until signed by the Architect.

Copyright reserved.


LOCATION MAP

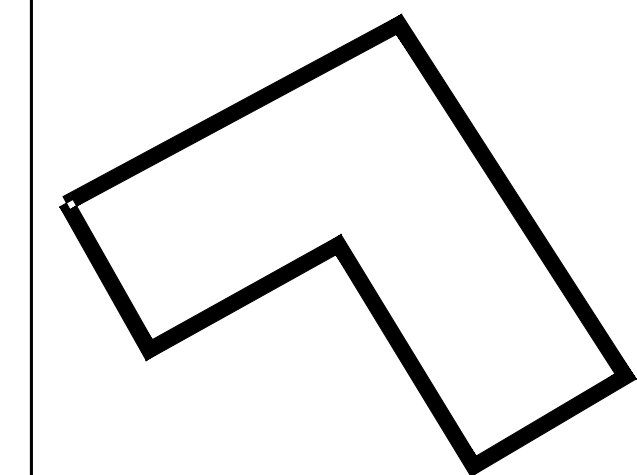


no.	date	revision
6	07 OCT. '25	ISSUED FOR ADDENDUM NO.5
5	02 OCT. '25	ISSUED FOR ADDENDUM NO.3
4	23 SEPT. '25	ISSUED FOR ADDENDUM NO.1
3	22 OCT. '24	ISSUED FOR DRIVE THRU B.P.
2	10-OCT-'24	ISSUED FOR REVIEW
1	20-SEP-'24	ISSUED FOR REVIEW

no.	date	revision
1	20-SEP-'24	ISSUED FOR REVIEW

brian k. clark
A·R·C·H·I·T·E·C·T
141 Catherine Street, Suite 102
Ottawa, Ontario K2P 1C3
TEL • (613) 238-7412 FAX • 238-1799
Email bkclarkarchitect@gmail.com

PROJECT
 **Mercedes-Benz**
Star Motors of Ottawa
400 West Hunt Club Rd,
Ottawa, Ontario

DRAWING
S/A OFFICES PLAN DETAIL
INTERIOR ELEVATIONS

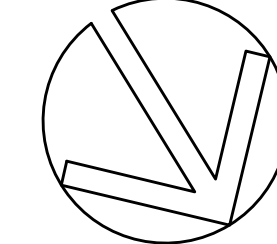Project No.	Drawn By:	Scale:
2302	DC	AS NOTED
North Arrow:	Date:	Drawing No.
	SEP' 20, 2024	A701