


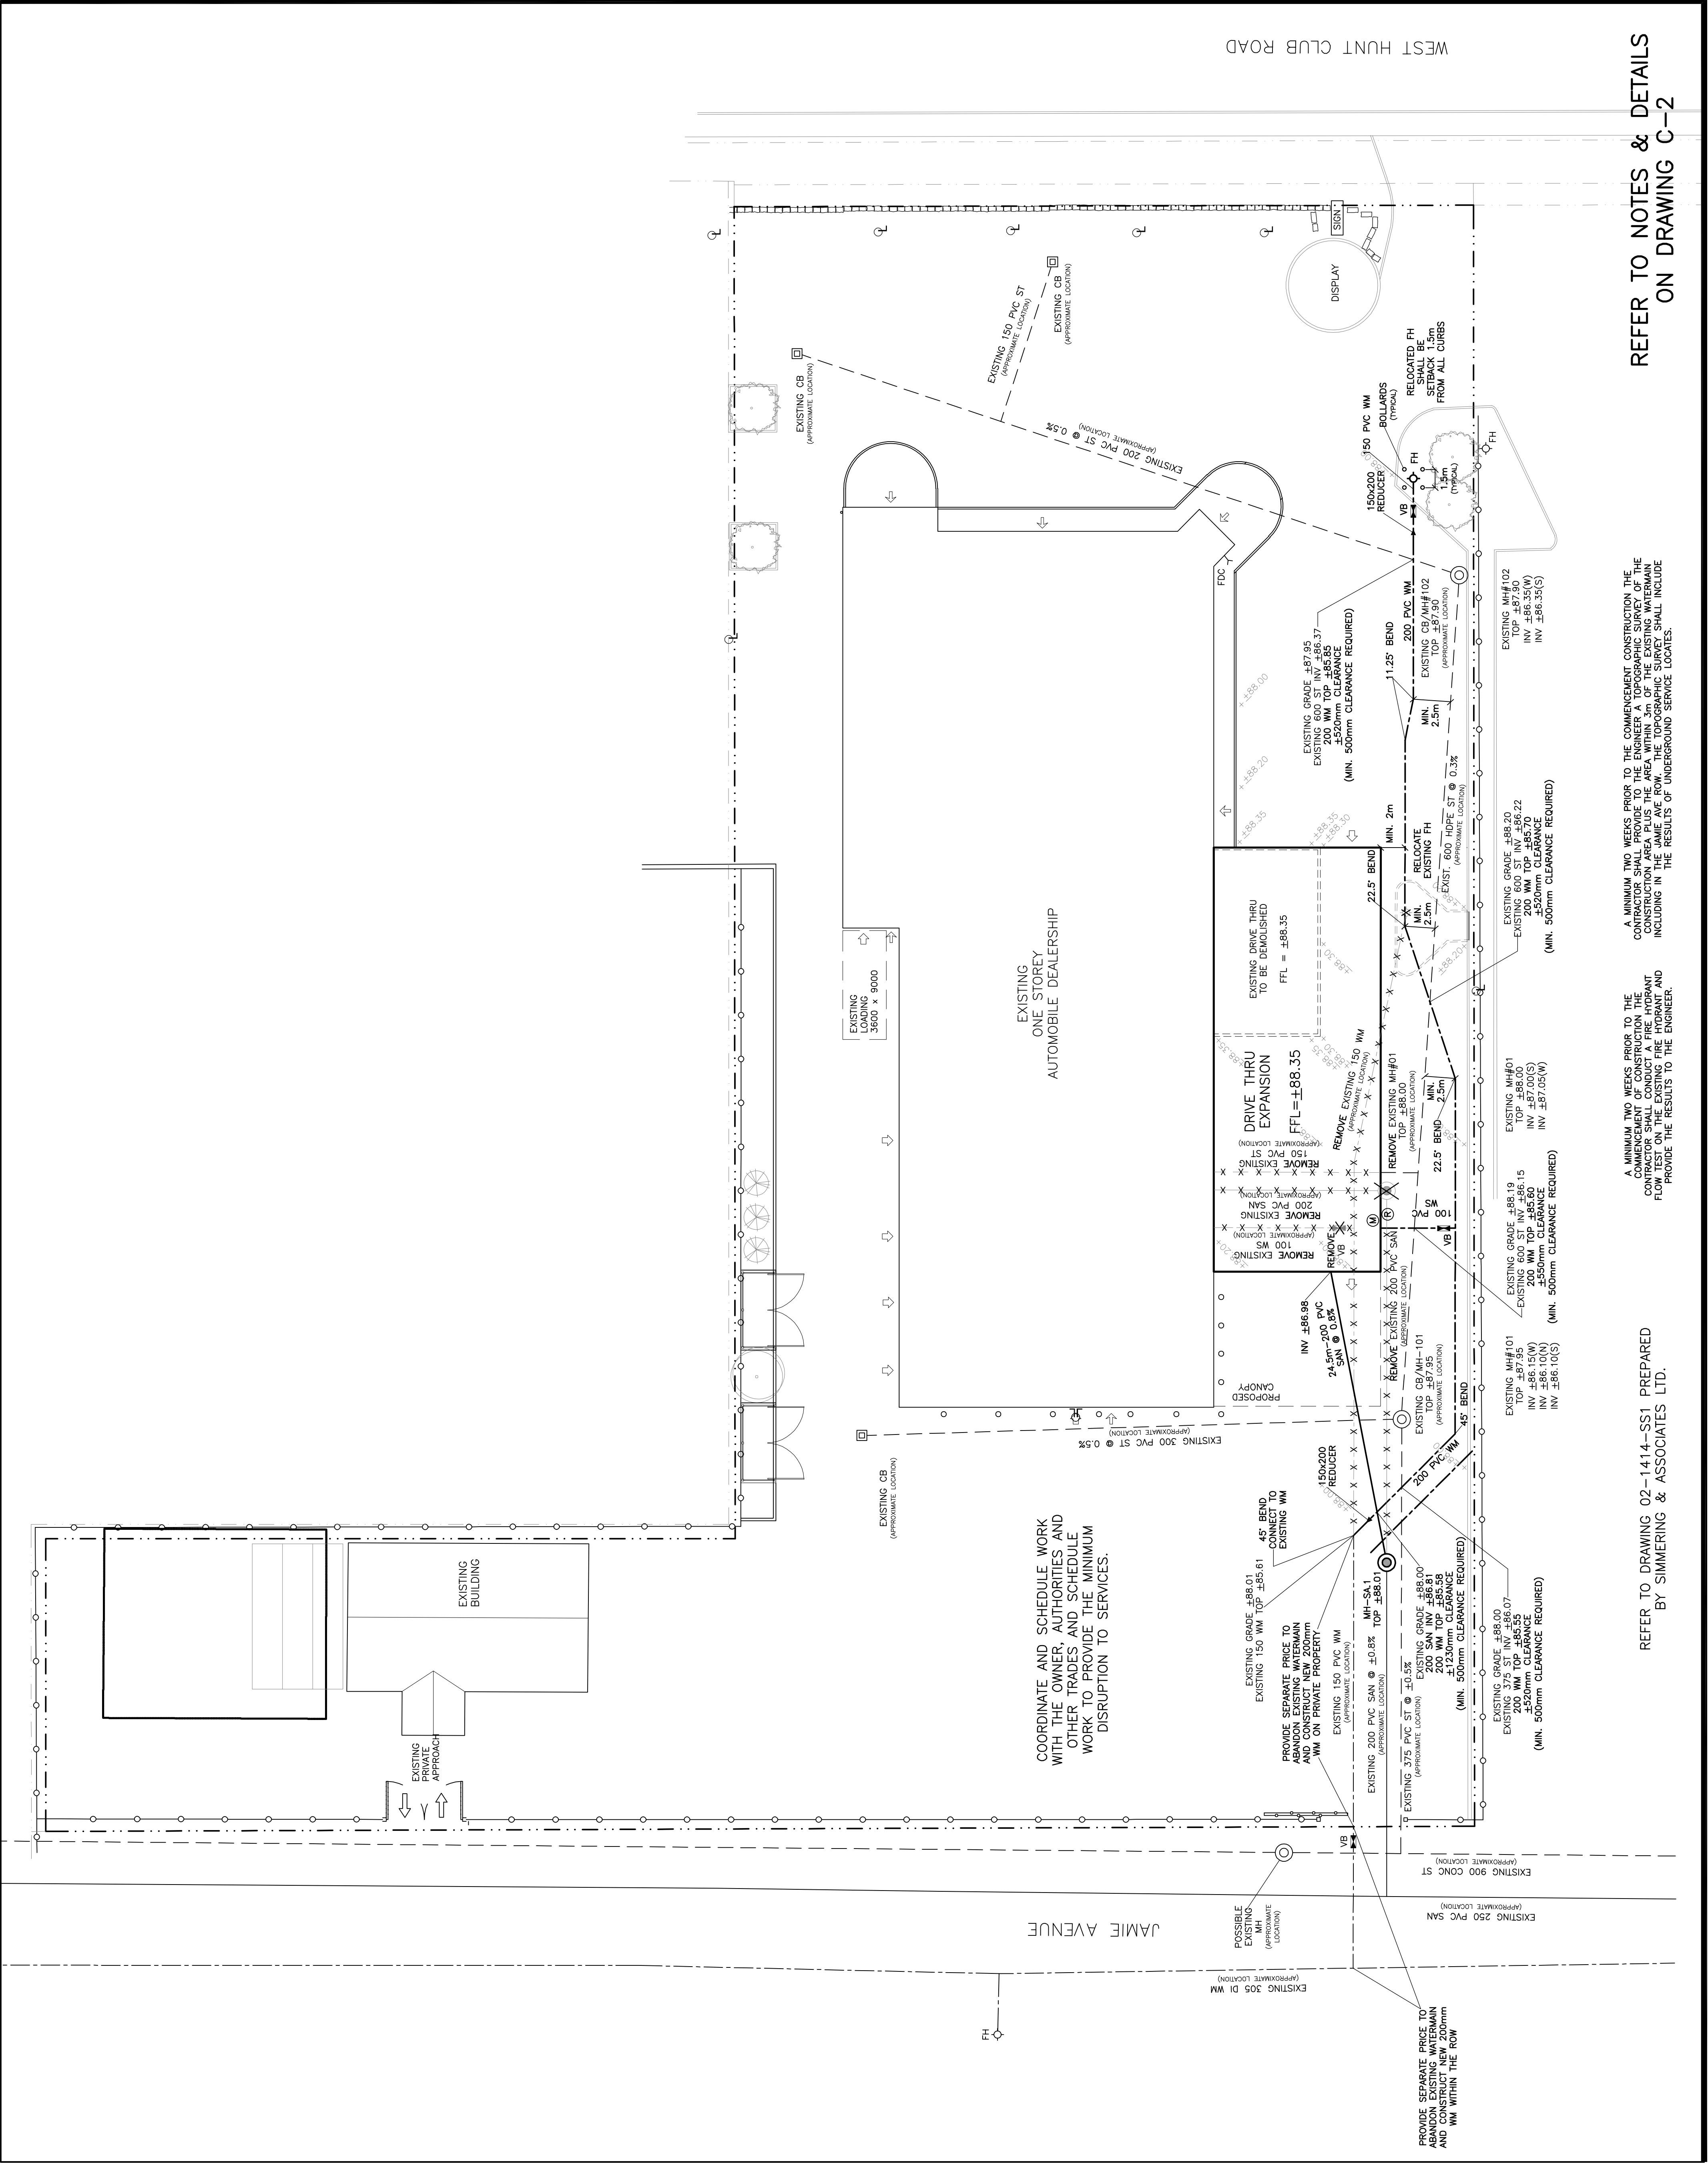

REFER TO NOTES & DETAILS
ON DRAWING C-2


A MINIMUM TWO WEEKS PRIOR TO THE COMMENCEMENT OF CONSTRUCTION THE CONTRACTOR SHALL CONDUCT A TOPOGRAPHIC SURVEY OF THE CONSTRUCTION AREA PLUS THE AREA WITHIN 3m OF THE EXISTING WATERMAIN AND FIRE HYDRANT LOCATIONS. THE RESULTS OF THIS SURVEY SHALL INCLUDE THE RESULTS OF UNDERGROUND SERVICE LOCATES.

REFER TO DRAWING 02-1414-SS1 PREPARED
BY SIMMERING & ASSOCIATES LTD.

LEGEND

- PROPERTY LINE
- FIRST FLOOR ELEVATION
- CATCH BASIN
- CATCH BASIN
- STORM MANHOLE
- CATCH BASIN/MANHOLE
- SANITARY MANHOLE
- FIRE HYDRANT
- VALVE & VALVE BOX
- WATER METER
- REMOTE WATER METER
- SANITARY SEWER
- STORM SEWER
- WATER SERVICE/WATERMAIN
- INVERT OF PIPE

KEY PLAN

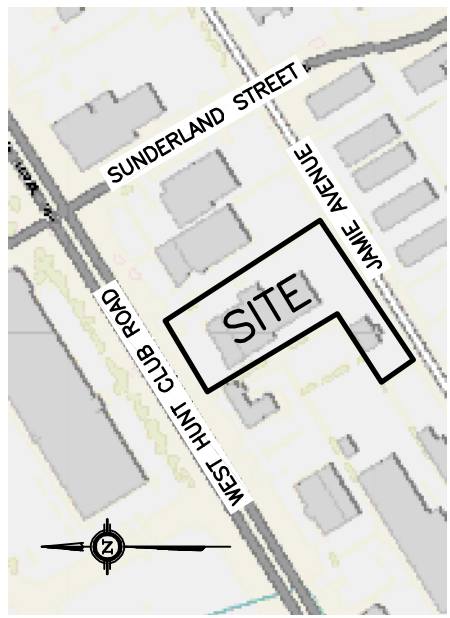

No.	DATE	REVISION
2	SEP 23-25	ISSUED WITH AN ADDENDUM
1	JUL 4-25	ISSUED FOR COORDINATION

D. B. GRAY ENGINEERING INC.
Sewerage Management Grading & Drainage Storm & Sanitary Services Planning
7000 Long Point Circle
Ottawa, Ontario
d.gray@dbgrayengineering.com

Project
RELOCATE FIRE HYDRANT
400 WEST HUNT
CLUB ROAD
OTTAWA, ONTARIO

Drawing Title
SITE SERVICING PLAN

Engineer's Seal
D.B.G.
H. Scale 1:200
V. Scale 1:100
Date JUL 4-25
Job No. 25041

Engineer's Seal
D.B.G.
H. Scale 1:200
V. Scale 1:100
Date JUL 4-25
Job No. 25041

Drawing No.
C-1
of 3